

1. 2-9-26 Agenda

Documents:

[AGENDA 2-9-26.PDF](#)

2. 2-9-26 Agenda Packet

Documents:

[AGENDA PACKET 2-9-26.PDF](#)

# CITY OF MARLBOROUGH MEETING POSTING

RECEIVED  
CITY CLERK'S OFFICE  
CITY OF MARLBOROUGH  
2026 FEB -5 PM 12:13

Meeting: **Special Planning Board**  
Date: Monday, February 9, 2026  
Time: 7:00 PM  
Location: Memorial Hall, 3<sup>rd</sup> Floor, City Hall, 140 Main Street, Marlborough, MA 01752

This meeting of the Planning Board will be held in Memorial Hall on Monday, February 9, 2026, at 7:00 PM.

## **PUBLIC ATTENDANCE IS PERMITTED**

Agenda Items to be Addressed:

---

### 1. Draft Meeting Minutes

- A. January 12, 2026
- B. February 2, 2026

### 2. Chair's Business

- A. Mosher Lane, Forest Trail Subdivision – No updates
- B. Informal Discussion – Mount Royal Avenue/Glen Street
  - i. GIS Exhibit
  - ii. ANR Exhibit
- C. Informal Discussion – 297 Concord Road/Hemenway Street Frontage
  - i. Previously Approved ANR Plan Dated: April 30, 2021
  - ii. Plan of Proposed House

### 3. Approval Not Required (None)

### 4. Public Hearings (None)

### 5. Subdivision Progress Reports

- A. 547 Stow Road (Quinn Road)
  - i. Bond reduction request
- B. 689 Pleasant Street (Jewell Road)
  - i. Recommendation letters to City Council, from the Board, Engineering, and Legal
- C. 0 Stevens Street (Tobin Road)
  - i. Progress Report, 12/22/25
  - ii. Progress Report, 2/4/26
- D. 76 Broad Street (Pettes Road) – No updates
- E. Water's Edge & Sterling Woods (Farooq Ansari) – No updates

### 6. Preliminary/Open Space/Limited Development Subdivision

- A. 0 Howe Street and 0 Valley Street, Preliminary Subdivision Plan
  - Applicant & Owner: Matthew Evangelous, 6 Butternut Lane, Bolton, MA 01740
  - Engineer: Jacob T. Lemieux, P.E., Hancock Associates, 315 Elm Street, Marlborough, MA 01752
  - Deed: Book: 64574 Page: 193  
Map: 82 Parcel: 125
  - i. Correspondence from Jacob Lemieux, Hancock Associates – Withdrawal
  - ii. Chronology of Marlborough Hub
  - iii. Correspondence from previous Assistant City Solicitor, Cynthia Panagore Griffin
  - iv. Council Order No. 20-1007976D

# CITY OF MARLBOROUGH MEETING POSTING

## 7. Definitive Subdivision (None)

## 8. Signs (None)

## 9. Correspondence

- A. Correspondence from Joseph & Ashley Holmes, 359 Brigham Street, RE: Opposition to proposed development at 279 South Street

## 10. Unfinished Business

- A. Working Group – No updates
- B. Paper Street – No updates

## 11. Calendar Updates

- A. 547 Stow Road (Quinn Road) Chuck & Tim Black  
Approved: February 26, 2024    Next Steps: -    Lot S2, or \$228,000 cash deposit held for street acceptance  
Current Status: -    Roadway under construction
  
- B. 689 Pleasant Street (Jewell Road) William Limberopoulos  
Approved: June 26, 2023    Next Steps: -    (Lot 6 held for street acceptance)  
Current Status: -    Roadway construction complete, with Council for acceptance
  
- C. 0 Stevens Street (Tobin Road) Charles Bourque & Michael Carney  
Approved: November 7, 2022, extension approved through December 2, 2027  
Next Steps: -    (Lot 4 held for street acceptance)  
Current Status: -    Roadway under construction
  
- D. 76 Broad Street (Pettes Road) Camila & Garrett Marino  
Certificate of Vote Approved: February 8, 2021, Covenant Signed: July 14, 2023 **(OLD RULES AND REGS)**  
Next Steps: -    Preconstruction meeting
  
- E. Stratton Woods  
Current Status: Waiting on developer to respond to correspondence

## 12. Public Notices of other Cities & Towns (None)

# CITY OF MARLBOROUGH MEETING POSTING

RECEIVED  
CITY CLERK'S OFFICE  
CITY OF MARLBOROUGH  
2026 FEB -5 PM 12:13

Meeting: **Special Planning Board**  
Date: Monday, February 9, 2026  
Time: 7:00 PM  
Location: Memorial Hall, 3<sup>rd</sup> Floor, City Hall, 140 Main Street, Marlborough, MA 01752

This meeting of the Planning Board will be held in Memorial Hall on Monday, February 9, 2026, at 7:00 PM.

## **PUBLIC ATTENDANCE IS PERMITTED**

Agenda Items to be Addressed:

---

### 1. **Draft Meeting Minutes**

- A. January 12, 2026
- B. February 2, 2026

### 2. **Chair's Business**

- A. Mosher Lane, Forest Trail Subdivision – No updates
- B. Informal Discussion – Mount Royal Avenue/Glen Street
  - i. GIS Exhibit
  - ii. ANR Exhibit
- C. Informal Discussion – 297 Concord Road/Hemenway Street Frontage
  - i. Previously Approved ANR Plan Dated: April 30, 2021
  - ii. Plan of Proposed House

### 3. **Approval Not Required (None)**

### 4. **Public Hearings (None)**

### 5. **Subdivision Progress Reports**

- A. 547 Stow Road (Quinn Road)
  - i. Bond reduction request
- B. 689 Pleasant Street (Jewell Road)
  - i. Recommendation letters to City Council, from the Board, Engineering, and Legal
- C. 0 Stevens Street (Tobin Road)
  - i. Progress Report, 12/22/25
  - ii. Progress Report, 2/4/26
- D. 76 Broad Street (Pettes Road) – No updates
- E. Water's Edge & Sterling Woods (Farooq Ansari) – No updates

### 6. **Preliminary/Open Space/Limited Development Subdivision**

- A. 0 Howe Street and 0 Valley Street, Preliminary Subdivision Plan
  - Applicant & Owner: Matthew Evangelous, 6 Butternut Lane, Bolton, MA 01740
  - Engineer: Jacob T. Lemieux, P.E., Hancock Associates, 315 Elm Street, Marlborough, MA 01752
  - Deed: Book: 64574 Page: 193  
Map: 82 Parcel: 125
  - i. Correspondence from Jacob Lemieux, Hancock Associates – Withdrawal
  - ii. Chronology of Marlborough Hub
  - iii. Correspondence from previous Assistant City Solicitor, Cynthia Panagore Griffin
  - iv. Council Order No. 20-1007976D

# CITY OF MARLBOROUGH MEETING POSTING

## 7. Definitive Subdivision (None)

## 8. Signs (None)

## 9. Correspondence

- A. Correspondence from Joseph & Ashley Holmes, 359 Brigham Street, RE: Opposition to proposed development at 279 South Street

## 10. Unfinished Business

- A. Working Group – No updates
- B. Paper Street – No updates

## 11. Calendar Updates

- A. 547 Stow Road (Quinn Road) Chuck & Tim Black  
Approved: February 26, 2024    Next Steps: -    Lot S2, or \$228,000 cash deposit held for street acceptance  
Current Status: -    Roadway under construction
  
- B. 689 Pleasant Street (Jewell Road) William Limberopoulos  
Approved: June 26, 2023    Next Steps: -    (Lot 6 held for street acceptance)  
Current Status: -    Roadway construction complete, with Council for acceptance
  
- C. 0 Stevens Street (Tobin Road) Charles Bourque & Michael Carney  
Approved: November 7, 2022, extension approved through December 2, 2027  
Next Steps: -    (Lot 4 held for street acceptance)  
Current Status: -    Roadway under construction
  
- D. 76 Broad Street (Pettes Road) Camila & Garrett Marino  
Certificate of Vote Approved: February 8, 2021, Covenant Signed: July 14, 2023 **(OLD RULES AND REGS)**  
Next Steps: -    Preconstruction meeting
  
- E. Stratton Woods  
Current Status: Waiting on developer to respond to correspondence

## 12. Public Notices of other Cities & Towns (None)

**MINUTES**  
**MARLBOROUGH PLANNING BOARD**  
**MARLBOROUGH, MA 01752**

1A

**Call to Order**

**January 12, 2026**

The Meeting of the Marlborough Planning Board was called to order at 7:00 pm in Memorial Hall, 3rd Floor City Hall, 140 Main Street, Marlborough, MA. Members present: Sean Fay, Barbara Fenby, Patrick Hughes, James Fortin and George LaVenture. Member Absent: Chris Russ

**First Order of Business: Planning Board Organization Meeting – Election of Chairperson and Clerk**

Mr. Hughes was voted Acting Chair and opened the organizational meeting.

Mr. Hughes opened the nominations for the Planning Board Clerk. Dr. Fenby nominated Mr. George LaVenture, seconded by Mr. Hughes. There were no additional nominations. On a motion by Dr. Fenby, seconded by Mr. Hughes, the board voted to elect Mr. George LaVenture, as Clerk of the Marlborough Planning Board for the year 2026. Yea: Fay, Fenby, Fortin, and Hughes. Nay: 0. Motion carried. 4-0. Abstain: LaVenture.

Mr. LaVenture opened the nominations for the Planning Board Chairperson. Mr. LaVenture nominated Mr. Sean Fay, seconded by Dr. Fenby. There were no additional nominations. On a motion by Mr. LaVenture, seconded by Dr. Fenby, the board voted to elect Mr. Sean Fay as Chairperson of the Marlborough Planning Board for the year 2025. Yea: Fenby, Fortin, Hughes, and LaVenture. Nay: 0. Motion carried. 4-0. Abstain: Mr. Fay.

**1. Draft Meeting Minutes**

A. December 15, 2025

On a motion by Dr. Fenby, seconded by Mr. LaVenture, the Board voted to accept and file the December 15, 2025, meeting minutes. Yea: Fay, Fenby, Hughes, and LaVenture. Nay: 0. Motion carried. 4-0. Abstain: Fortin.

**2. Chair's Business**

A. Draft 2026 Meeting Schedule

On a motion by Dr. Fenby, seconded by Mr. LaVenture, the Board voted to adopt the draft meeting schedule for 2026. Yea: Fay, Fenby, Fortin, Hughes, and LaVenture. Nay: 0. Motion carried. 5-0.

B. Mosher Lane, Forest Trail Subdivision

i. Correspondence from Daniel J Burger, Esq. Connolly Burger, P.C.

Mr. LaVenture read the January 7, 2026, correspondence into the record.

On a motion by Dr. Fenby, seconded by Mr. LaVenture, the Board voted to accept and file the correspondence. Yea: Fay, Fenby, Fortin, Hughes, and LaVenture. Nay: 0. Motion carried. 5-0.

Mr. Fay and Mr. LaVenture discussed the Board's intent on when to use the Home Rule Petition "H.R.P." for street acceptance. Mr. LaVenture explained the H.R.P. was meant to be a last-ditch option, when there are no other avenues available for street acceptance. The Board feels that not all avenues have been reviewed yet for Mosher Lane, Forest Trail Subdivision. The Board agreed they need to make a policy on when to use the H.R.P. Mr. Fay did make note of the title issues with Mosher Lane, however, agreed that more needed to be reviewed prior to using the H.R.P. Mr. LaVenture suggested at the next Working Group meeting, they can draft a memorandum on when the Board would see it appropriate to use the H.R.P. for street acceptance.

C. Clover Street Improvements

i. Plans for signature

ii. Letter to Building Commissioner, William Paynton for signature

**MINUTES  
MARLBOROUGH PLANNING BOARD  
MARLBOROUGH, MA 01752**

The administrator confirmed votes occurred at previous meetings to endorse the above documents. The Board decided to endorse them at the end of the meeting.

**3. Approval Not Required**

**A. 130 Lizotte Drive, Marlborough, MA 01752**

Applicant & Owner: FD 130 Lizotte, LLC, 118 Turnpike Road, Suite 300, Southborough, MA 01772  
Surveyor: Jeffrey J. Stefanik, LS of Guerriere and Halnon, Inc., 333 West Street, Milford, MA 01757  
Deed: Book: 82594 Page: 461  
Map: 90 Parcel: 83

- i. Form A
- ii. Correspondence from George T. Bahnan, Esq.
- iii. Plan of land Dated: September 10, 2025

Brian Charville of Ferris Development Group, 118 Turnpike Rd, Southborough, MA 01772 spoke on behalf of the two ANR submissions for 130 Lizotte Drive. Mr. Charville explained these properties are part of a recently approved special permit through City Council and the Site Plan Review Committee. With these approvals they will be converting the existing building at 130 Lizotte Drive into 74 residential for sale condominiums. Two new buildings are to be built. He explained the intent is that each building will be owned by its condominium members; by creating these separate parcels each condo will have its own area of responsibility, opposed to sharing lots together.

Mr. Charville went over the two ANR plans for the Board and the Board asked general questions about the development.

**B. 130 Lizotte Drive, Marlborough, MA 01752**

Applicant & Owner: FD 130 Lizotte, LLC, 118 Turnpike Road, Suite 300, Southborough, MA 01772  
Surveyor: Jeffrey J. Stefanik, LS of Guerriere and Halnon, Inc., 333 West Street, Milford, MA 01757  
Deed: Book: 82594 Page: 461  
Map: 90 Parcel: 2A

- i. Form A
- ii. Correspondence from George T. Bahnan, Esq.
- iii. Plan of land Dated: January 6, 2026

On a motion by Dr. Fenby, seconded by Mr. LaVenture, the Board voted to refer items 3.A and 3.B ANR Plans for 130 Lizotte Drive map and parcels 90-83 and 90-2A to Engineering for review. Yea: Fay, Fenby, Fortin, Hughes, and LaVenture. Nay: 0. Motion carried. 5-0.

On a motion by Mr. LaVenture, seconded by Dr. Fenby, the Board voted to accept and file the correspondence under items 3.A and 3.B. Yea: Fay, Fenby, Fortin, Hughes, and LaVenture. Nay: 0. Motion carried. 5-0.

City Council Vice President, Kathleen Robey agreed to forward the special permit to the Board for their files.

**4. Public Hearings (None)**

**5. Subdivision Progress Reports**

**A. 547 Stow Road (Quinn Road) – no updates**

**MINUTES**  
**MARLBOROUGH PLANNING BOARD**  
**MARLBOROUGH, MA 01752**

B. 689 Pleasant Street (Jewell Road)

i. Correspondence from City Solicitor, Jason Grossfield

Mr. LaVenture read the December 15, 2025, correspondence into the record.

- (1) Acceptance Plan
- (2) Open Space Deed
- (3) Easement Deed
- (4) Easement Sketch

The Administrator explained the above documents have been reviewed by the Legal Department and they were provided to the Board as an FYI and simply so they could see all the documents in one place.

ii. Draft Completion Bond – Secured by Real Estate

The Administrator explained the above document needs a referral to the Legal Department for review. The applicant used the previously approved performance bond document and revised it to be for a completion bond. She explained Thomas DiPersio made edits and so did the developers counsel, which are redlined in the document. The document would be deemed unnecessary if the street was to be accepted by Council first. However, the developer is eager to pull a building permit. She explained this is the first of this document, so she wanted the Boards input on potential revisions.

City Council Vice President, Kathleen Robey asked about language within the draft completion bond. Mr. LaVenture provided information on the Board's two separate guarantees: the performance guarantee and the completion guarantee.

On a motion by Dr. Fenby, seconded by Mr. LaVenture, the Board voted to refer the draft completion bond to the Legal Department for review. Mr. LaVenture requested the document be revised to reference the developers' requirements in accordance with the Planning Board's rules and regulations. Yea: Fay, Fenby, Hughes, LaVenture and Russ. Nay: 0. Motion carried. 6-0.

iii. Correspondence from City Engineer, Thomas DiPersio – Acceptance Recommendation

Mr. LaVenture read the November 25, 2025, correspondence into the record.

On a motion by Dr. Fenby, seconded by Mr. LaVenture, the Board voted to accept and file the correspondence. Yea: Fay, Fenby, Fortin, Hughes, and LaVenture. Nay: 0. Motion carried. 5-0.

iv. Council Order No.25-1009620 – Request to accept Jewell Road as a public way – **Recommendation to Council**

City Council President, Michael Ossing explained there is no timeline for the Board's recommendation and provided the procedural process of the acceptance. He explained if Council receives recommendations from the Board, Legal and Engineering at their January 26, 2026, meeting, it would then be referred to Legislative and Legal Affairs. They would report back to Council for their February 9, 2026, meeting, where, pending any issue the Council would then accept the roadway.

City Council Vice President, Kathleen Robey addressed concerns on the completion bond document and Mr. LaVenture explained the reason why the Board has a separate guarantee, which is to ensure that the developer provides everything to the City that is required to allow the Council to debate whether or not to accept the roadway and based on Mr. DiPersio's recommendation letter, the City has received all of the necessary documents. Mr. Fay explained this document is a separate track from the street acceptance from Council.

**MINUTES**  
**MARLBOROUGH PLANNING BOARD**  
**MARLBOROUGH, MA 01752**

The Board deliberated their recommendation and concluded with the following vote:

On a motion by Mr. LaVenture, seconded by Dr. Fenby, the Board voted to recommend to the Marlborough City Council that Jewell Road be accepted as a public way and the appurtenant easements be accepted as municipal easements in the City of Marlborough. Yea: Fay, Fenby, Fortin, Hughes, and LaVenture. Nay: 0. Motion carried. 5-0.

C. 0 Stevens Street (Tobin Road) – Progress Report

Mr. LaVenture read the December 22, 2025, correspondence into the record.

On a motion by Dr. Fenby, seconded by Mr. LaVenture, the Board voted to accept and file the correspondence. Yea: Fay, Fenby, Fortin, Hughes, and LaVenture. Nay: 0. Motion carried. 5-0.

The Administrator explained she believes the land swap referenced in the progress report refers to the ANR that was recently approved by the Board.

D. 76 Broad Street (Pettes Road) – No updates

E. Water's Edge & Sterling Woods (Farooq Ansari) – No updates

**6. Preliminary/Open Space/Limited Development Subdivision**

A. 0 Howe Street and 0 Valley Street, Preliminary Subdivision Plan – **Set Public Hearing Date**

Applicant & Owner: Matthew Evangelous, 6 Butternut Lane, Bolton, MA 01740

Engineer: Jacob T. Lemieux, P.E., Hancock Associates, 315 Elm Street, Marlborough, MA 01752

Deed: Book: 64574 Page: 193

Map: 82 Parcel: 125

i. Form B

ii. Preliminary Subdivision Plan Dated: January 6, 2026

Jacob Lemieux of Hancock Associates, 315 Elm Street, Marlborough, MA spoke on behalf of the subdivision. He explained this is a preliminary subdivision filing for a 5-lot subdivision, with 4 duplexes and 1 single family home. There is an existing right-of-way that connects Valley Street and another private way that connects up to Howe Street. The roadway they are proposing is to remain private. It would be connected to Howe Street with a t-turn around for fire trucks. Stormwater would be handled on the rear of the property with a surface stormwater system. In the final design it may end up being subsurface stormwater system. The existing site has 3 zoning districts, the parcels are split by an old industrial district line which was an old railroad unloading dock area, which has been completely cut off from any other industrial areas. The rest of the property is primarily zoned Residence C with a small, cornered portion in the Business zone. He explained they do not intend to really do anything in the Business zoned area.

Mr. Lemieux explained there is 692 feet of roadway including the T-turn around. Utilities would be through Valley Street. He went over the list of waivers:

- 25'R for PL at intersection
  - o He explained the existing right-of-way doesn't have any radii on it; it's just a 90° connection. However, they would construct the roadway to the actual 25-foot radii that is required.
- 50' Row for Secondary Street
  - o The waiver request is to allow for the road to be developed in the exiting 40' right-of-way.
- 100' Minimum tangent distance between reverse curves

**MINUTES  
MARLBOROUGH PLANNING BOARD  
MARLBOROUGH, MA 01752**

- He explained because they are forced to meet the existing grades on the North side. They anticipate this being a small private roadway with a slow speed limit which would help with the lack of distance between curves.
- Sidewalks on both sides of the street
  - The request is to install sidewalks on only one side of the roadway, the side where the homes are to be.

Mr. Lemieux explained at the end of the roadway there's a turnaround that connects to the existing pavement that goes up to Howe Street and that there is a proposed crosswalk that leads to the entrance of the John Street Park.

Mr. LaVenture requested a waiver less plan. Mr. Lemieux said "we can certainly present one."

Mr. Fortin asked if they had considered the possibility of this roadway being a one way. Mr. Lemieux explained no, they had not considered that, however, they would need to improve up to Howe Street but agreed they could review this idea. Mr. Fortin's hope was to eliminate the t-turn around. Mr. Lemieux said the turnaround extends the roadway by about 200 feet, however, it provides access to the garage for the 5<sup>th</sup> lot. Mr. Fortin explained it could possibly be reduced to driveway size. Mr. Lemieux agreed.

Dr. Fenby explained the Board has seen this piece of property a couple times before and suggested showing the Board some of the issues that arose in the previous submissions. The Board tried to recall the previous issues. Mr. Lemieux explained Hancock was the engineer on the previous submissions, however the property now has a new owner. Mr. Lemieux agreed to look in his files for legal documentation.

Dr. Fenby and Mr. Fay recalled a lot of opposition from neighbors and suggested the developer hold some sort of neighborhood meeting before the public hearing.

Mr. LaVenture requested the Administrator locate meeting minutes from the past submissions. She agreed.

The Board discussed the procedural process and the 45-day clock on making a decision on the preliminary submission.

On a motion by Dr. Fenby, seconded by Mr. LaVenture, the Board voted to refer the 0 Howe Street and 0 Valley Street preliminary subdivision plan to Engineering for review and to set the public hearing date for February 9, 2026. Yea: Fay, Fenby, Fortin, Hughes, and LaVenture. Nay: 0. Motion carried. 5-0.

**7. Definitive Subdivision (None)**

**8. Signs (None)**

**9. Correspondence (None)**

**10. Unfinished Business**

- A. Working Group – No updates, they will meet next in February
- B. Paper Street – No updates
- C. Letters to state for Signature – Home Rule Petition

**11. Calendar Updates**

- A. 547 Stow Road (Quinn Road) Chuck & Tim Black

**MINUTES  
MARLBOROUGH PLANNING BOARD  
MARLBOROUGH, MA 01752**

Approved: February 26, 2024    Next Steps:    -    Lot S2, or \$228,000 cash deposit held for street acceptance  
Current Status: -    Roadway under construction

**B. 689 Pleasant Street (Jewell Road) William Limberopoulos**

Approved: June 26, 2023    Next Steps:    -    (Lot 6 held for street acceptance)  
Current Status: -    Roadway construction complete, with Council for Acceptance

**C. 0 Stevens Street (Tobin Road) Charles Bourque & Michael Carney**

Approved: November 7, 2022, extension approved through December 2, 2027  
Next Steps:    -    (Lot 4 held for street acceptance)  
Current Status: -    Roadway under construction

**D. 76 Broad Street (Pettes Road) Camila & Garrett Marino**

Certificate of Vote Approved: February 8, 2021, Covenant Signed: July 14, 2023 **(OLD RULES AND REGS)**  
Next Steps:    -    Preconstruction meeting

**E. Stratton Woods**

Current Status: Waiting on developer to respond to correspondence

**12. Public Notices of other Cities & Towns (None)**

The Board members signed the Clover Street Improvement Plans and the letters of thanks to the State for their work on the Home Rule Petition.

On a motion by Mr. Fortin, seconded by Mr. LaVenture, the Board voted to adjourn the meeting. Yea: Fay, Fenby, Fortin, Hughes, and LaVenture. Nay: 0. Motion carried. 5-0.

Respectfully submitted,

/kml

George LaVenture/Clerk

**MINUTES**  
**MARLBOROUGH PLANNING BOARD**  
**MARLBOROUGH, MA 01752**

1B

**Call to Order**

**February 2, 2026**

The Meeting of the Marlborough Planning Board was called to order at 7:00 pm in Memorial Hall, 3rd Floor City Hall, 140 Main Street, Marlborough, MA. Members present: Sean Fay, Barbara Fenby, Patrick Hughes, James Fortin, George LaVenture, and Chris Russ. Meeting support provided by City Engineer, Thomas DiPersio.

**1. Approval Not Required**

**A. 130 Lizotte Drive, Marlborough, MA 01752**

Applicant & Owner: FD 130 Lizotte, LLC, 118 Turnpike Road, Suite 300, Southborough, MA 01772  
Surveyor: Jeffrey J. Stefanik, LS of Guerriere and Halnon, Inc., 333 West Street, Milford, MA 01757  
Deed: Book: 82594 Page: 461  
Map: 90 Parcel: 83

i. Form A

ii. Correspondence City Engineer, Thomas DiPersio – Engineering Review for BOTH 130 Lizotte Drive ANR’s Mr. LaVenture read the correspondence into the record.

On a motion by Mr. LaVenture, seconded by Dr. Fenby, the Board voted to accept and file the January 21, 2026, correspondence from City Engineer, Thomas DiPersio. Yea: Fay, Fenby, Fortin, Hughes, LaVenture and Russ. Nay: 0. Motion carried. 6-0.

iii. Plan of land Dated: September 10, 2025

On a motion by Dr. Fenby, seconded by Mr. LaVenture, the Board voted to endorse the above referenced Plan of land dated September 10, 2025, as Approval Not Required under the Subdivision Control Law. Yea: Fay, Fenby, Fortin, Hughes, LaVenture and Russ. Nay: 0. Motion carried. 6-0.

**B. 130 Lizotte Drive, Marlborough, MA 01752**

Applicant & Owner: FD 130 Lizotte, LLC, 118 Turnpike Road, Suite 300, Southborough, MA 01772  
Surveyor: Jeffrey J. Stefanik, LS of Guerriere and Halnon, Inc., 333 West Street, Milford, MA 01757  
Deed: Book: 82594 Page: 461  
Map: 90 Parcel: 2A

i. Form A

ii. Plan of land Dated: January 6, 2026

On a motion by Dr. Fenby, seconded by Mr. LaVenture, the Board voted to endorse the below referenced Plan of land dated January 6, 2026, as Approval Not Required under the Subdivision Control Law. Yea: Fay, Fenby, Fortin, Hughes, LaVenture and Russ. Nay: 0. Motion carried. 6-0.

On a motion by Mr. Hughes, seconded by Mr. Russ, the Board voted to adjourn the meeting. Yea: Fay, Fenby, Fortin, Hughes, LaVenture and Russ. Nay: 0. Motion carried. 6-0.

Respectfully submitted,

/kml

George LaVenture/Clerk



**TOWN OF MARLBOROUGH ZONING  
SUMMARY & DIMENSIONAL REQUIREMENTS  
ZONING DISTRICT: BUSINESS (B)**

ITEM	REQUIRED/ALLOWED
LOT AREA MINIMUM	5,000 SQUARE FEET
FRONTAGE (MIN)	50 FEET
FRONT YARD (MIN)	50 FEET
SIDE YARD (MIN)	25 FEET
REAR YARD (MIN)	N/A
LOT COVERAGE (MAX.)	80%
BUILDING HEIGHT/STORIES (MAX)	52 FEET

**LEGEND**

PROPERTY LINE	
PROPOSED 7 BREW LOT	<span style="background-color: #800080; border: 1px solid black; display: inline-block; width: 15px; height: 10px;"></span>
PROPOSED 2 MT. ROYAL LOT	<span style="background-color: #00CED1; border: 1px solid black; display: inline-block; width: 15px; height: 10px;"></span>
PROPOSED 4 MT. ROYAL LOT	<span style="background-color: #00FF00; border: 1px solid black; display: inline-block; width: 15px; height: 10px;"></span>
PROPOSED 5 MT. ROYAL LOT	<span style="background-color: #FFA500; border: 1px solid black; display: inline-block; width: 15px; height: 10px;"></span>
0 GLEN ST LOT	<span style="background-color: #0000FF; border: 1px solid black; display: inline-block; width: 15px; height: 10px;"></span>
14 GLEN ST LOT	<span style="background-color: #0000FF; border: 1px solid black; display: inline-block; width: 15px; height: 10px;"></span>





**LEGEND**

- RAIL FENCE
- STONE WALL
- EDGE OF PAVEMENT
- OVERHEAD WIRES
- DH DRILL HOLE
- DHSB DRILL HOLE IN STONE BOUND
- (F) FOUND
- ⊠ A/C AIR CONDITIONING UNIT
- IP IRON PIPE
- CP CONCRETE PAD
- NTS NOT TO SCALE
- (F/H) FOUND AND HELD

APPROVAL UNDER THE SUBDIVISION CONTROL LAW NOT REQUIRED.  
MARLBOROUGH PLANNING BOARD

DATE: 7/21/21

NOTE: PLANNING BOARD ENDORSEMENT DOES NOT IMPLY CONFORMANCE WITH ZONING BYLAWS.

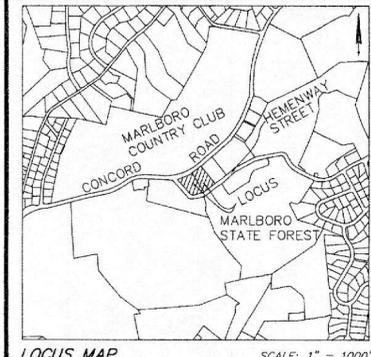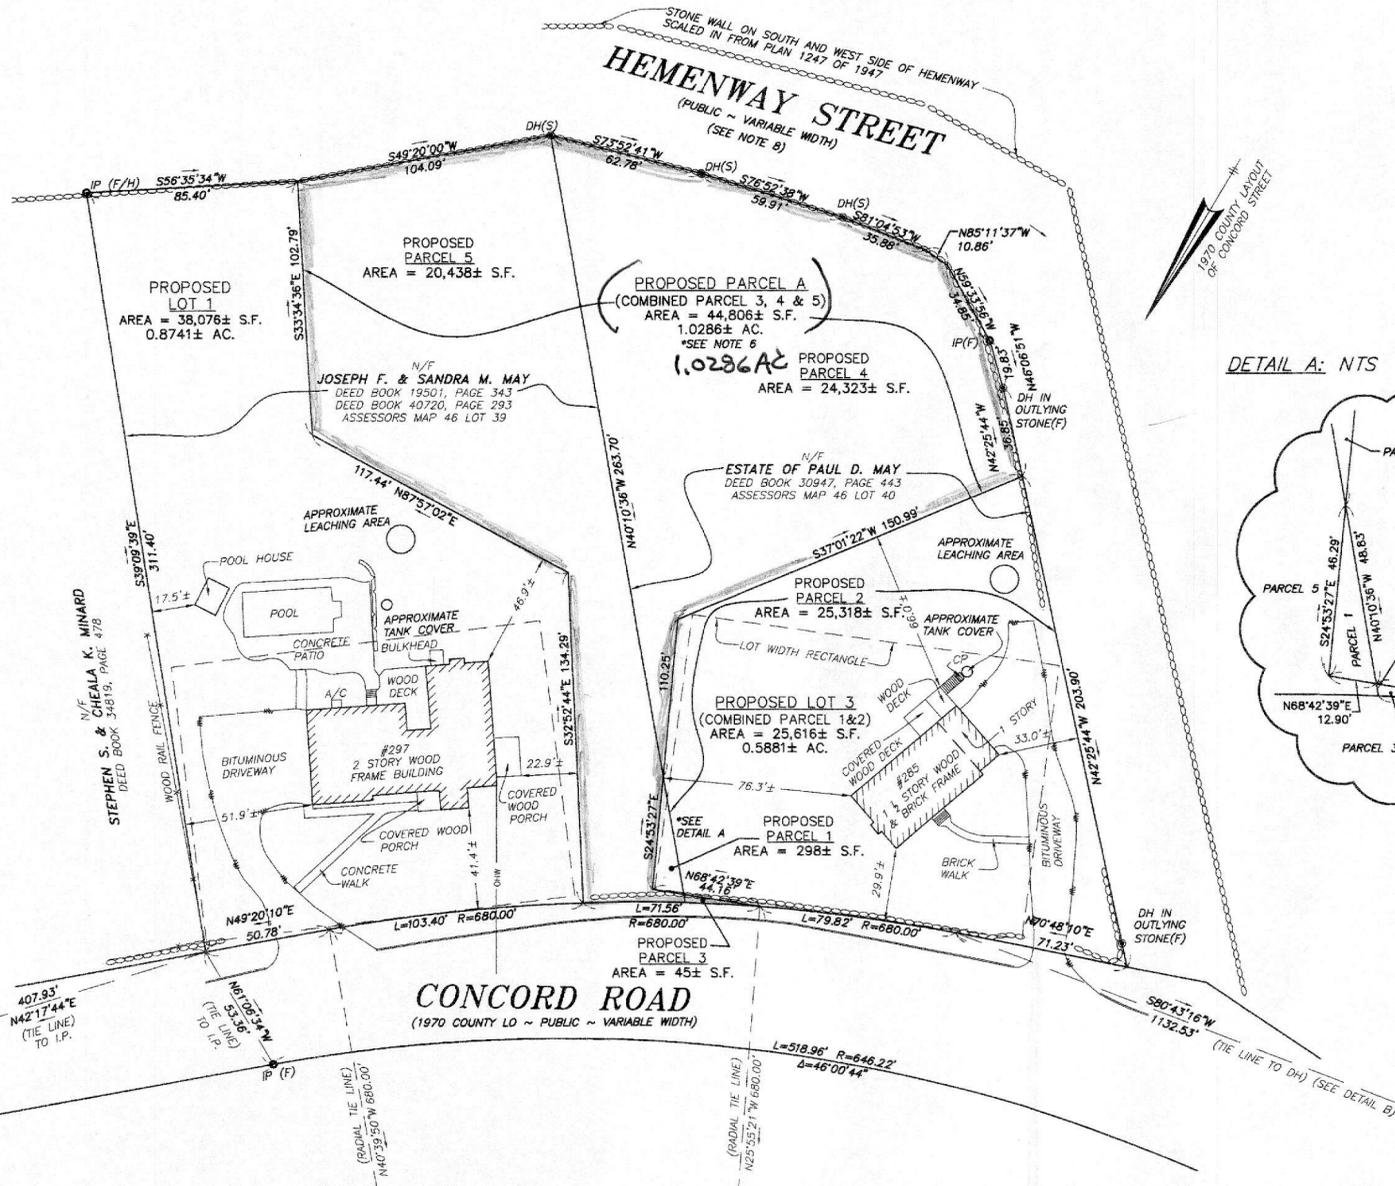

SITE ADDRESS  
**#285 & 297  
CONCORD ROAD**  
  
Marlborough, MA 01752

**HANCOCK ASSOCIATES**

Civil Engineers  
Land Surveyors  
Environmental Consultants

315 Elm Street, Marlborough, MA 01752  
Voice (508) 460-1111, Fax (508) 460-1121  
www.hancockassociates.com

**ASSESSORS:**

MAP 46, LOT 40  
MAP 46, LOT 39

**ZONING:**

RESIDENTIAL "A-1"

**REFERENCES:**


DEED BOOK 40720, PAGE 293  
DEED BOOK 30947, PAGE 443  
DEED BOOK 19501, PAGE 343  
PLAN 1241 OF 1947  
PLAN 389 OF 1958  
PLAN 1679 OF 1988  
1970 COUNTY ROAD LAYOUT

**RECORD OWNER:**

MAP 49, LOT 39  
(LOT 1, PARCEL 1 AND PARCEL 5)  
JOSEPH F. & SANDRA M. MAY  
297 CONCORD ROAD  
MARLBOROUGH, MA 01752

MAP 49, LOT 40  
(PARCELS 2, 3 & 4)  
ESTATE OF PAUL D. MAY  
285 CONCORD ROAD  
MARLBOROUGH, MA 01752


**DETAIL A: NTS**

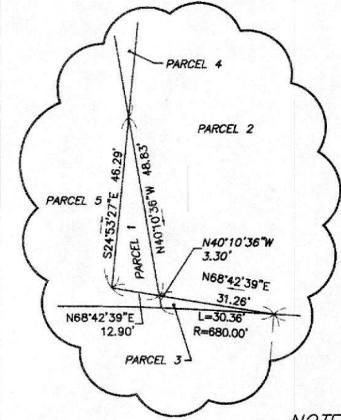


**NOTES:**

1. THE PURPOSE OF THIS PLAN IS TO DIVIDE TWO LOTS SHOWN AS LOTS 39 AND 40 ON THE MARLBOROUGH ASSESSORS MAP 46 INTO THREE LOTS.
2. THIS PLAN IS BASED UPON A GROUND SURVEY CONDUCTED BY HANCOCK ASSOCIATES THROUGH 11/8/18.
3. PROPOSED LOT 3 CONSISTS OF PROPOSED PARCEL 1 AND PARCEL 2.
4. PROPOSED PARCEL A CONSISTS OF PROPOSED PARCEL 3, PARCEL 4, AND PARCEL 5.
5. OFFSETS TO BUILDINGS ARE TO CORNER BOARDS.
6. PARCEL A IS NOT CURRENTLY A BUILDABLE LOT.
7. PARCELS 1 THROUGH 5 ARE UNBUILDABLE PARCELS CREATED TO ALLOW CONVEYANCES THAT WILL MAKE PROPOSED LOTS 1 AND 3 "BUILDABLE" PARCELS.
8. HEMENWAY STREET IS NOT BUILT TO CURRENT STANDARDS.

**DETAIL B:**

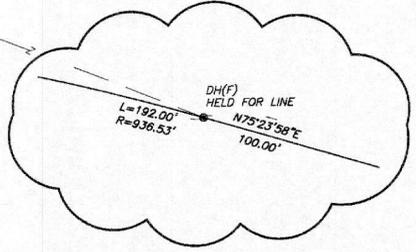

**DETAIL C:**

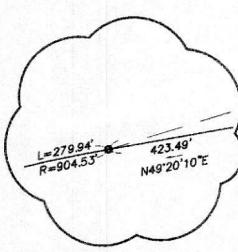


CITY OF MARLBOROUGH ZONING BY-LAW  
ZONING DISTRICT: RESIDENCE "A-1"

	LOT AREA	LOT FRONTAGE	SIDE YARD*	FRONT YARD	REAR YARD	LOT COVERAGE
MINIMUM	22,500 S.F.	150'	20' **	30'	40'	25%
MAXIMUM						
LOT 1	38,076± S.F.	154'±	22.9'±	41.4'±	46.9'±	18.0% ±
PARCEL A	44,761± S.F.	71'± ***				
LOT 3	25,616± S.F.	151'±	33.0'±	29.9'±	66.0'±	17.7% ±

\*- SIDEYARDS LISTED IN TABLE ARE TO THE NEW LOT LINES BEING CREATED ONLY  
\*\*- APPLIES TO ALL BUILDINGS ERECTED AFTER 1-27-1969; ALL OTHERS, 10'  
\*\*\*- THERE IS 365.05±' OF FRONTAGE ON HEMENWAY STREET  
\*\*\*\*- PARCEL A IS NOT CURRENTLY A BUILDABLE LOT

Middlesex Registry of Deeds  
Southern District  
Cambridge, Massachusetts  
Plan No. 482 of 2021  
Rec'd 6-30-21  
at 11:06 AM A.M.

I CERTIFY THAT THIS PLAN CONFORMS TO THE RULES AND REGULATIONS OF THE REGISTERS OF DEEDS.  
DATE: 6-21-21  
PROFESSIONAL LAND SURVEYOR

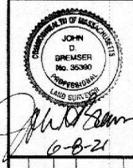


**PLAN OF LAND IN MARLBOROUGH, MA**

OWNED BY:  
JOSEPH & SANDRA MAY  
AND  
PAUL D. MAY


PREPARED FOR:  
MR. JOSEPH MAY  
297 CONCORD ROAD  
MARLBOROUGH, MA 01752

DWG: 21315sv-3.dwg  
LAYOUT: ANR (3)  
SHEET: 1 OF 1  
PROJECT NO.: 21315

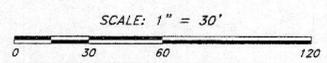

482 of 2021

C-487

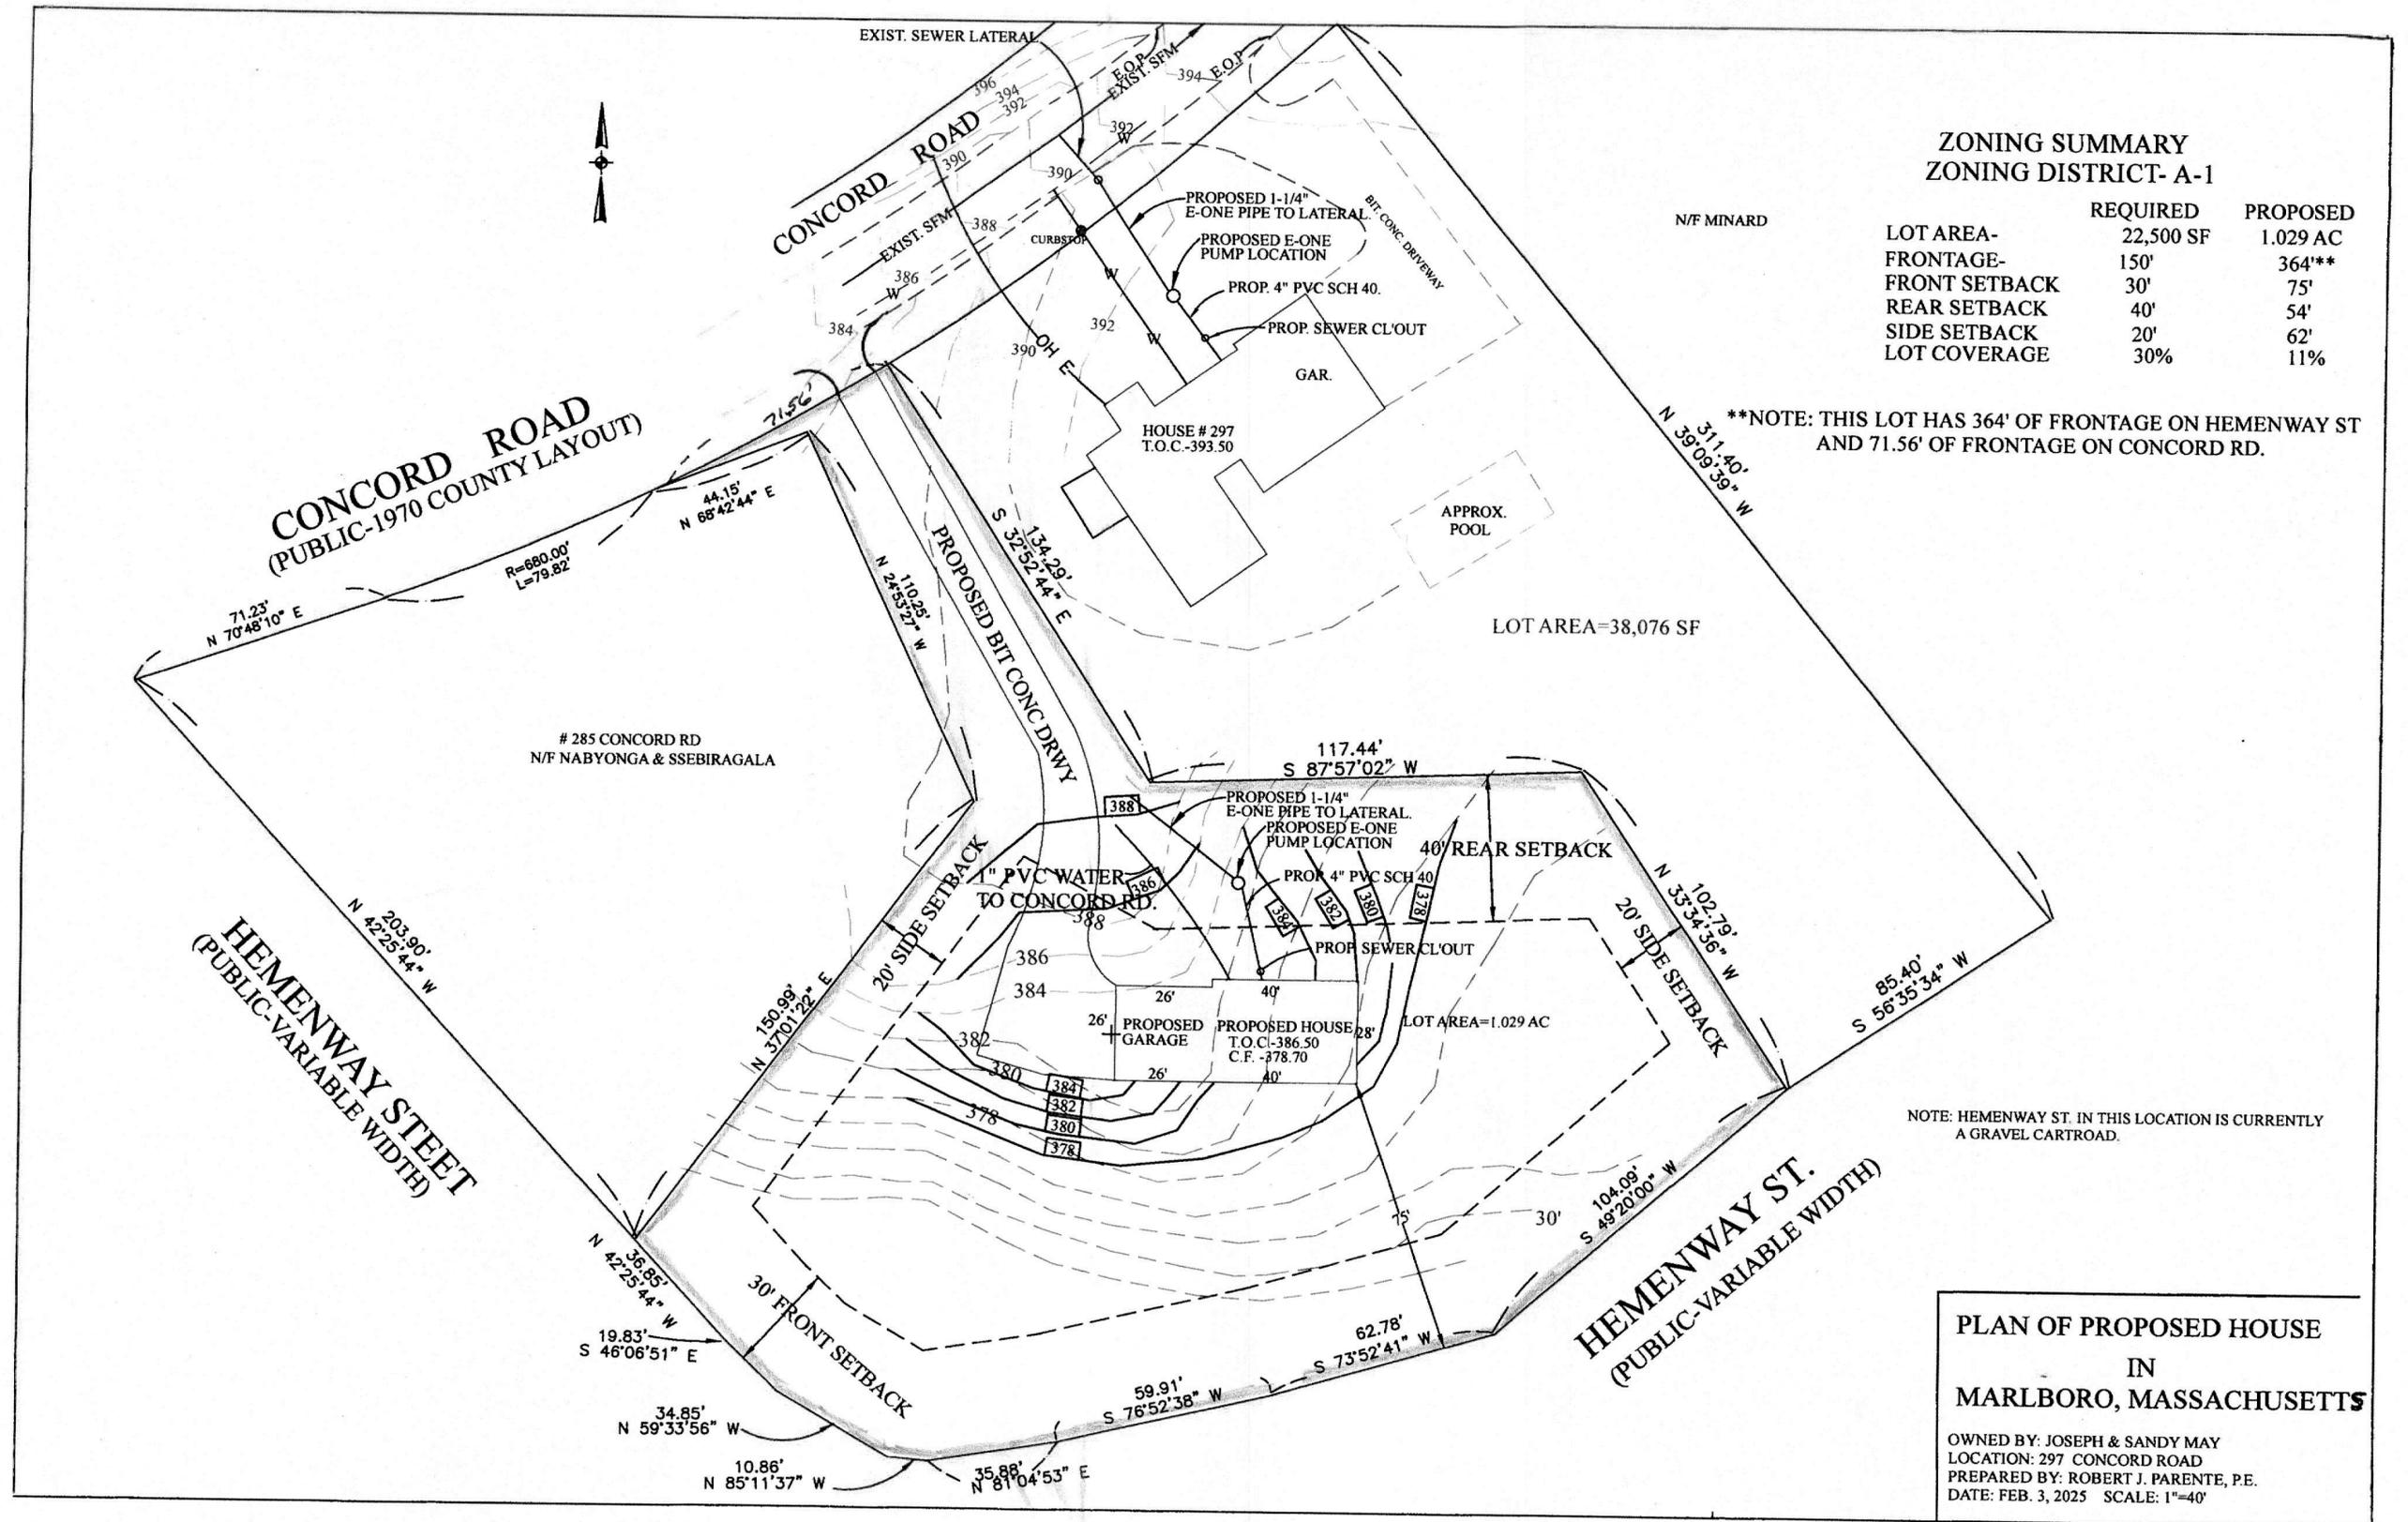

**ZONING SUMMARY  
ZONING DISTRICT- A-1**

	REQUIRED	PROPOSED
LOT AREA-	22,500 SF	1.029 AC
FRONTAGE-	150'	364'**
FRONT SETBACK	30'	75'
REAR SETBACK	40'	54'
SIDE SETBACK	20'	62'
LOT COVERAGE	30%	11%

\*\*NOTE: THIS LOT HAS 364' OF FRONTAGE ON HEMENWAY ST AND 71.56' OF FRONTAGE ON CONCORD RD.

NOTE: HEMENWAY ST. IN THIS LOCATION IS CURRENTLY A GRAVEL CARTROAD.

**PLAN OF PROPOSED HOUSE  
IN  
MARLBORO, MASSACHUSETTS**

OWNED BY: JOSEPH & SANDY MAY  
LOCATION: 297 CONCORD ROAD  
PREPARED BY: ROBERT J. PARENTE, P.E.  
DATE: FEB. 3, 2025 SCALE: 1"=40'

**Katlyn LeBold**

---

**From:** Jeanne Black <kendallhomes@aol.com>  
**Sent:** Friday, February 6, 2026 10:59 AM  
**To:** Katlyn LeBold; Tim Black  
**Subject:** Quinn Rd Bond

Good morning,

The current cash bond is now at \$275,627.22 as of Feb 1.

This was originally \$264,000.

No \$\$ have been taken out of this acct.

When will we have updated/current bond figures?

Thanks,

Chuck Black

Kendall Homes

## PLANNING BOARD

Sean N. Fay, Chair  
Barbara L. Fenby  
James Fortin  
Patrick Hughes  
George LaVenture  
Christopher Russ

Katlyn LeBold, Administrator  
(508) 624-6910 x33200  
[klebold@marlborough-ma.gov](mailto:klebold@marlborough-ma.gov)



# City of Marlborough Planning Board

January 15, 2026

Mr. Michael Ossing  
City Council President  
140 Main Street  
Marlborough, MA 01752

RE: 689 Pleasant Street, Jewell Road Subdivision  
Acceptance of Jewell Road as a Public Way

Honorable President Ossing and Members:

At its regular meeting on January 12, 2026, the Planning Board took the following action:

On a motion by Mr. LaVenture, seconded by Dr. Fenby, the Board voted to recommend to the Marlborough City Council that Jewell Road be accepted as a public way and the appurtenant easements be accepted as municipal easements in the City of Marlborough. Yea: Fay, Fenby, Fortin, Hughes, and LaVenture. Nay: 0. Motion carried. 5-0.

Sincerely,

Sean N. Fay  
Chairperson

cc: City Clerk  
DPW Commissioner  
William Limberopoulos





**City of Marlborough**  
**Department of Public Works**

135 NEIL STREET  
MARLBOROUGH, MASSACHUSETTS 01752  
TEL. 508-624-6910

**THEODORE L. SCOTT, P.E.**  
COMMISSIONER

**CHRISTOPHER S. LAFRENIERE**  
ASST. COMMISSIONER, UTILITIES

**JAMES E. DASCOLI**  
ASST. COMMISSIONER, OPERATIONS

**THOMAS DIPERSIO, JR., P.E., P.L.S.**  
CITY ENGINEER

**MARK J. DASCOLI**  
CAPITAL PROJECTS MANAGER

November 25, 2025

Marlborough City Council

RE: Beauchemin Estates Subdivision  
Jewell Road – Acceptance as a Public Way with Easements and Open Space

Councilors,

The Engineering Division has inspected the status of the above-referenced roadway and determined that the work has been completed in accordance with the Planning Board's Regulations and the roadway has remained in satisfactory condition for at least one year.

We have received the Acceptance and As-Built Plans and they are acceptable. We have also reviewed the deeds to the roadway, the easements, and the Open Space Parcel.

Based on the Engineering Division's review and knowledge of the roadway conditions, I can recommend acceptance of Jewell Road with its appurtenant easements, as shown on the plan prepared by DK Engineering LLC entitled "Road & Easement Acceptance Plan", dated 10/31/25 (rev. 12/8/25), as a public way, and the associated Open Space parcel as City property.

Should you have any questions regarding the above, please do not hesitate to contact me at (508) 624-6910.

Sincerely,

Thomas DiPersio, Jr., PE, PLS  
City Engineer

copy: Theodore L. Scott, DPW Commissioner  
Planning Board





# City of Marlborough

## Legal Department

140 MAIN STREET

MARLBOROUGH, MASSACHUSETTS 01752

TEL (508) 460-3771 FAX (508) 460-3698 TDD (508) 460-3610

[LEGAL@MARLBOROUGH-MA.GOV](mailto:LEGAL@MARLBOROUGH-MA.GOV)

*JASON D. GROSSFIELD*  
CITY SOLICITOR

*JEREMY P. MCMANUS*  
ASSISTANT CITY SOLICITOR

*KAYLA A. CAMPBELL*  
PARALEGAL

January 21, 2026

Michael H. Ossing, President  
Marlborough City Council  
City Hall  
140 Main Street  
Marlborough, MA 01752

Re: Acceptance of Open Space Parcel: "Beauchemin Estates"  
Subdivision / Open Space Development Special Permit

Dear Honorable President Ossing and Councilors:

Enclosed for consideration, please find a proposed order to accept a deed to the City of Marlborough for the open space parcel, comprising 2.16+/- acres of land, in connection with the above-referenced subdivision. Pursuant to MGL c. 40, s. 8C, the parcel would be placed under the management and control of the Conservation Commission for purposes of the promotion and development of natural resources, watershed protection, passive recreation and conservation.

For reference purposes, please also find enclosed a copy of the relevant subdivision plan and a GIS map showing the open space parcel. Please feel free to contact me if you have any questions.

Respectfully,

Jason D. Grossfield  
City Solicitor

Enclosures

cc: J. Christian Dumais, Mayor  
Jennifer R. Martin, Esq.  
Planning Board  
Priscilla Ryder, Conservation/Sustainability Officer  
Thomas DiPersio, Jr., City Engineer

ORDERED:

That the City Council of the City of Marlborough, pursuant to the provisions and conditions of MGL c. 40, § 8C, does hereby accept from Prolim Development Corp., a Massachusetts corporation, the attached deed of land in Marlborough, County of Middlesex, Commonwealth of Massachusetts, shown as "PARCEL 'A' OPEN SPACE" on a plan entitled "DEFINITIVE SUBDIVISION PLAN – BEAUCHEMIN ESTATES" Prepared for: Joyce Beauchemin Realty Trust, Timothy L. Beauchemin, Trustee, P.O. Box 1067, Townsend, MA 01469; Prepared by: DK Engineering LLC, 47 Enterprise Drive, #7, Windham, NH; Dated: February 6, 2023; Revised: April 30, 2023, which plan is recorded in the Middlesex County South District Registry of Deeds as Plan No. 524 of 2023 (the "Plan") to which reference is made for a more particular description of said "PARCEL 'A' OPEN SPACE" parcel.

Said parcel contains 2.16 acres, more or less, according to said Plan.

Said parcel is to be managed and controlled by the Marlborough Conservation Commission for the purposes of the promotion and development of natural resources, watershed protection, passive recreation, and conservation.

ADOPTED  
In City Council  
Order No. 26-  
Adopted

Approved by Mayor  
J. Christian Dumais  
Date:

A TRUE COPY  
ATTEST:

## QUITCLAIM DEED

**PROLIM DEVELOPMENT CORP.**, a Massachusetts corporation with a principal address of 64 Old Gage Hill Road, Pelham, MA 03076, (the “Grantor”) for consideration of ONE DOLLAR (\$1.00), hereby grants to the **CITY OF MARLBOROUGH**, a municipal corporation with an address of 140 Main Street, Marlborough, Massachusetts 01752, (the “Grantee”),

with Quitclaim covenants,

The land in the City of Marlborough, County of Middlesex, Commonwealth of Massachusetts, shown as “PARCEL ‘A’ OPEN SPACE” on a plan of land entitled “Definitive Subdivision Plan – Beauchemin Estates” Prepared for: Joyce Beauchemin Realty Trust, Timothy L. Beauchemin, Trustee, P.O. Box 1067, Townsend, MA 01469; Prepared by: DK Engineering LLC, 47 Enterprise Drive, #7, Windham, NH; Plan Date: 02/06/2023; Revised Plan Date: 04/30/2023; which plan is recorded with the Middlesex County South District Registry of Deeds as Plan Number 524 of 2023 (the “Plan”) to which plan reference is hereby made for a more particular description of said “PARCEL ‘A’ OPEN SPACE” parcel.

Said Parcel “A” Open Space contains 2.16 acres of land, more or less, according to said Plan.

The Parcel “A” Open Space is conveyed as an open space parcel to the Grantee, in accordance with Condition 3 of the “Decision on an Open Space Development Special Permit, 689 Pleasant Street” of the City of Marlborough Planning Board dated July 25, 2022, and recorded with said Registry of Deeds at Book 80625, Page 539, under the provisions of M.G.L. c. 40, § 8C, and is to be managed and controlled by the City of Marlborough Conservation Commission for the purposes of the promotion and development of natural resources, watershed protection, passive recreation, and conservation.

Being a portion of the same premises conveyed to the Grantor by Deed of Timothy L. Beauchemin, Trustee of the Joyce Beauchemin Realty Trust, dated December 19, 2023 and recorded with the Middlesex County Southern District Registry of Deeds at Book 82344, Page 311.

This conveyance does not constitute all or substantially all of Grantor’s assets and it is done in the normal course of business.

The Grantor hereby states under oath that the subject premises is not homestead property; and further states that there is no other individual entitled to claim homestead rights to the property.

Witness our hands and seals this \_\_\_\_\_ day of \_\_\_\_\_, 2026.

\_\_\_\_\_  
PROLIM DEVELOPMENT CORP.  
By: Philip Provost  
Its: President

\_\_\_\_\_  
PROLIM DEVELOPMENT CORP.  
By: William Limberopoulos  
Its: Treasurer

COMMONWEALTH OF MASSACHUSETTS  
COUNTY OF : \_\_\_\_\_


On this \_\_\_\_ day of \_\_\_\_\_, 2026, before me, the undersigned notary public, personally appeared Philip Provost as President for PROLIM DEVELOPMENT CORP., proved to me through satisfactory evidence of identification, which was \_\_\_\_\_, to be the person whose name is signed on the preceding or attached document, and swore or affirmed that the contents of the document are truthful and accurate to the best of his knowledge and belief, and acknowledged to me that he signed it voluntarily as his free act and deed, for its stated purpose on behalf of said corporation.

\_\_\_\_\_  
Notary Public:  
My Commission expires:

COMMONWEALTH OF MASSACHUSETTS  
COUNTY OF : \_\_\_\_\_

On this \_\_\_\_ day of \_\_\_\_\_, 2026, before me, the undersigned notary public, personally appeared William Limberopoulos as Treasurer for PROLIM DEVELOPMENT CORP., proved to me through satisfactory evidence of identification, which was \_\_\_\_\_, to be the person whose name is signed on the preceding or attached document, and swore or affirmed that the contents of the document are truthful and accurate to the best of his knowledge and belief, and acknowledged to me that he signed it voluntarily as his free act and deed, for its stated purpose on behalf of said corporation.

\_\_\_\_\_  
Notary Public:  
My Commission expires:

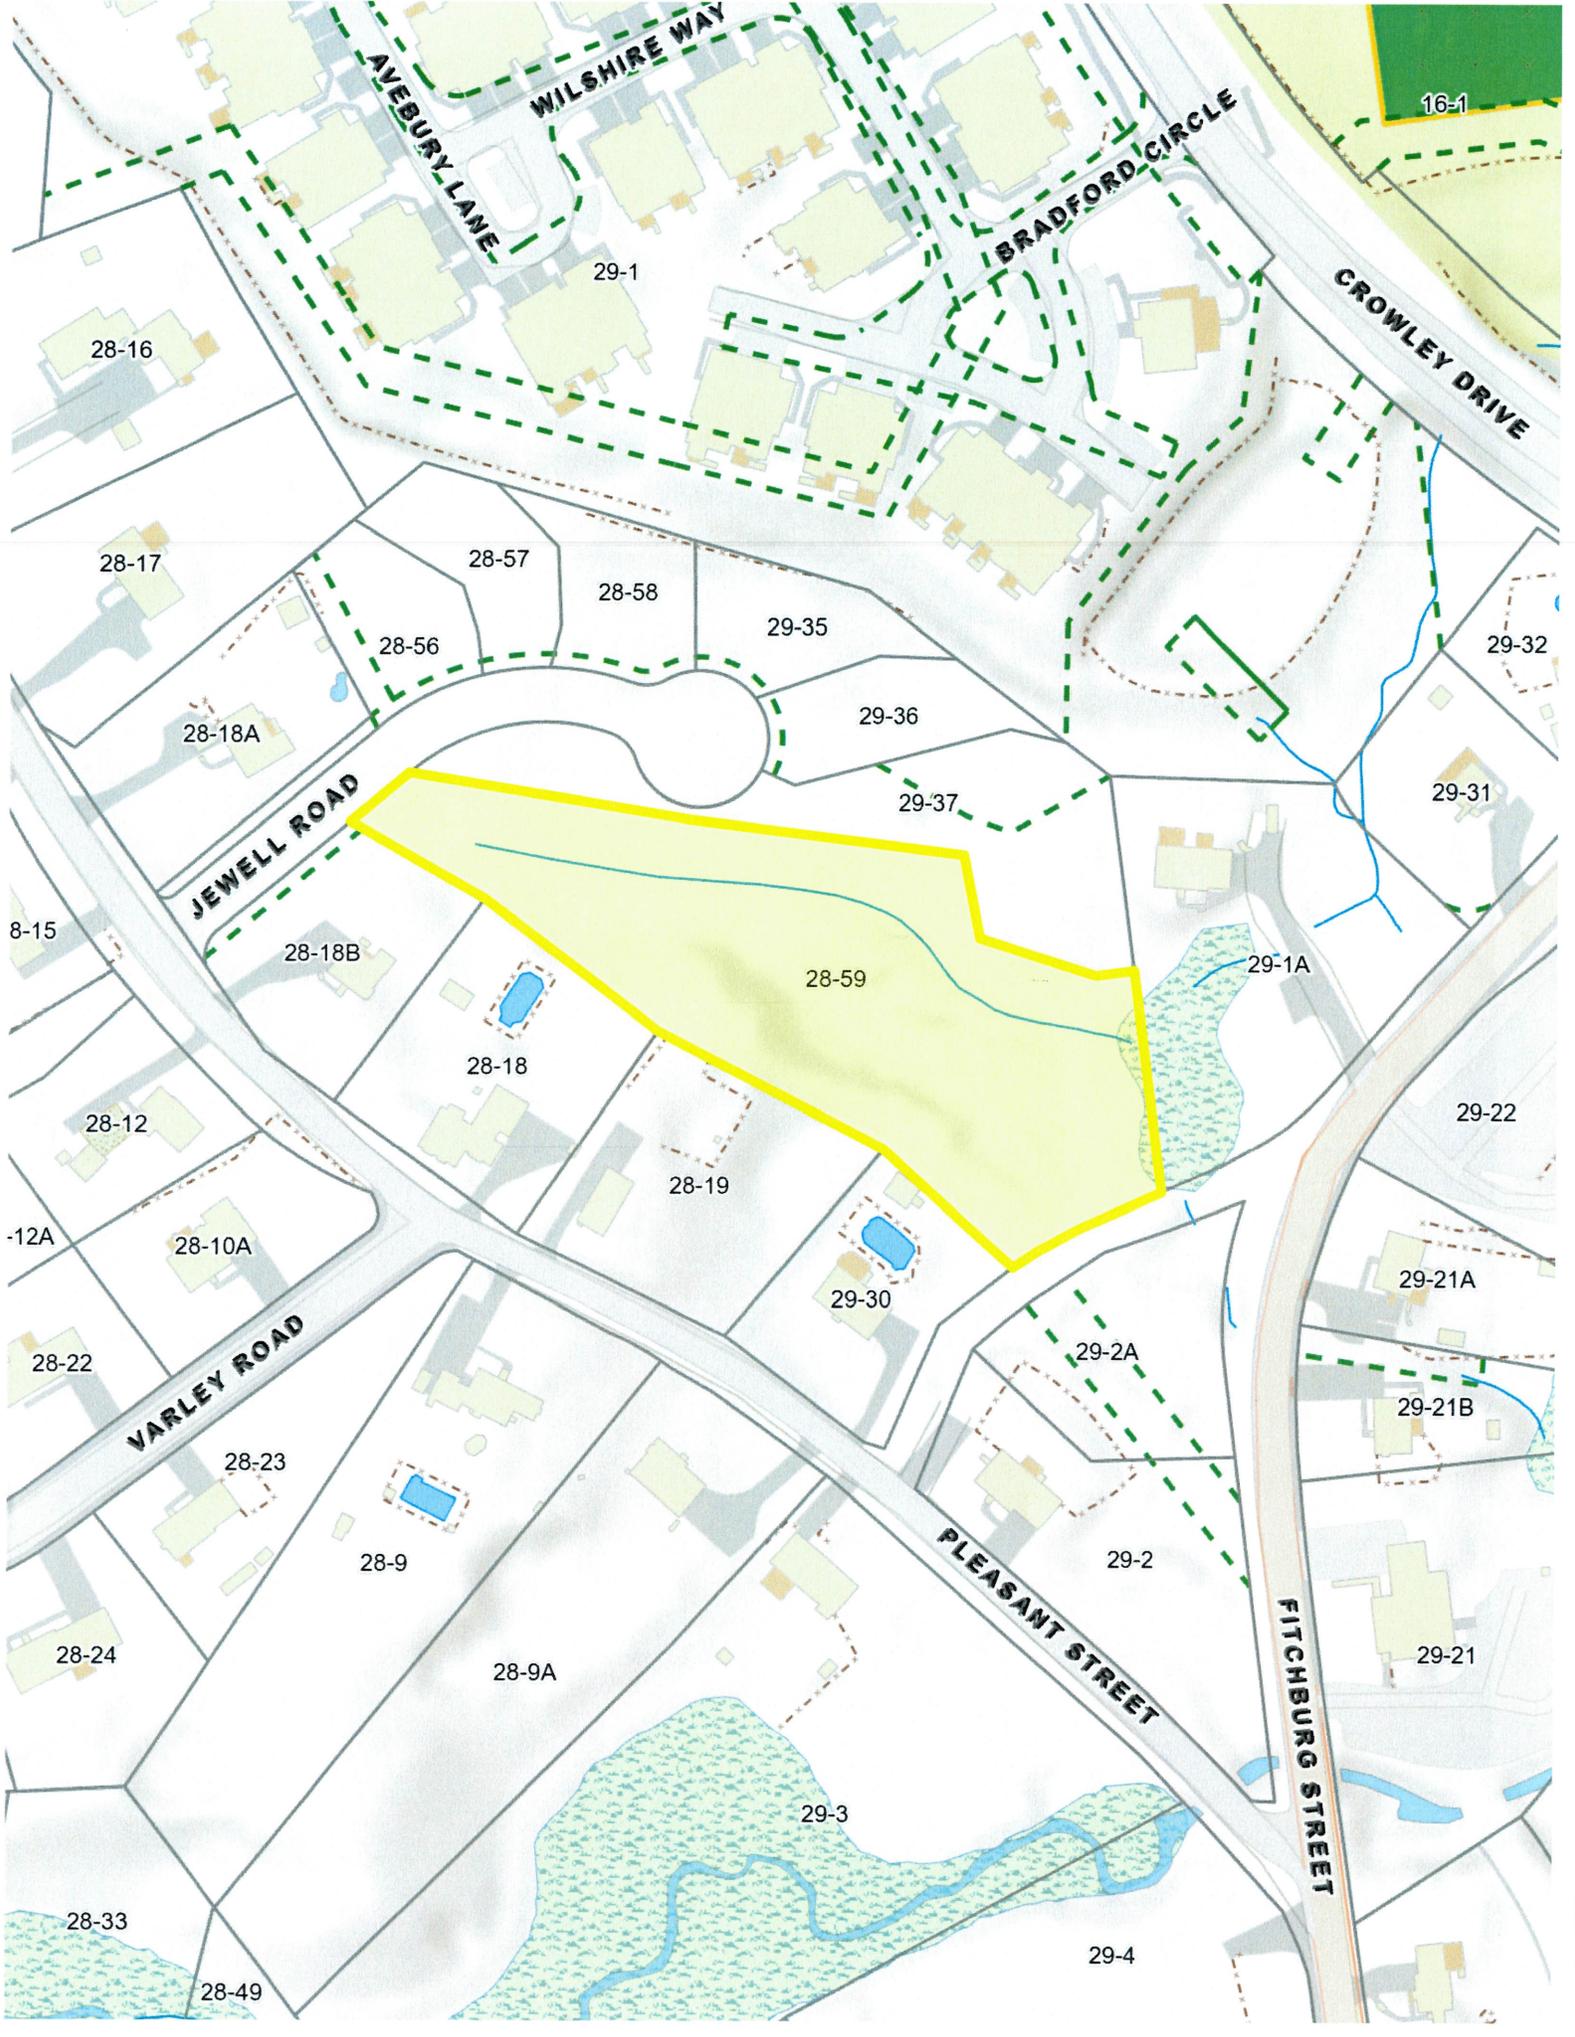

AVEBURY LANE

WILSHIRE WAY

BRADFORD CIRCLE

CROWLEY DRIVE

JEWELL ROAD

VARLEY ROAD

PLEASANT STREET

FITCHBURG STREET

28-16

29-1

16-1

28-17

28-57

28-58

29-35

28-56

29-36

28-18A

29-37

29-32

29-31

8-15

28-18B

28-59

29-1A

28-18

29-22

28-12

28-19

29-21A

-12A

28-10A

29-30

29-21B

28-22

28-23

29-2A

28-24

28-9

29-2

29-21

28-9A

29-3

29-4

28-33

28-49



- GENERAL NOTES:**
- THE PURPOSE OF THIS PLAN IS TO SUBDIVIDE ONE (1) LOT INTO SEVEN (7) LOTS, ONE (1) PARCEL CONSISTING OF THE OPEN SPACE.
  - PARCEL A IS NOT A BUILDING LOT.
  - THE SUBDIVISION PROPERTY IS SHOWN ON THE MARLBOROUGH ASSESSOR'S MAP'S AS MAP 28 LOT 18.
  - TOTAL LOT AREA: 237,092.1 SF. (5.444 ACRES).
  - THE PROPERTY IS ZONED: RESIDENCE A-2.
  - OWNER OF RECORD: JOYCE BEAUCHEMIN REALTY TRUST
  - DEED REFERENCE: BOOK 45470, PAGE 560.
  - THIS SURVEY IS FROM AN ACTUAL FIELD SURVEY BY FINNEDSEN SURVEY & DESIGN, LLC.
  - LOTS SHALL BE SERVED BY MUNICIPAL WATER AND SEWER.

- PLAN REFERENCES:**
- PLAN OF LAND IN MARLBOROUGH, MASS. OWNED BY TIMOTHY J. & MARY N. O'CONNOR, DATED OCT. 7, 1949, SHRD PLAN 2009 OF 1359.
  - PLAN AND RECORD OF DEEDS, MASS. FOR DONALD SHRD PLAN 1359 OF 1971.
  - PLAN OF LAND IN THE CITY OF MARLBOROUGH, MASS. OWNED BY JOYCE BEAUCHEMIN, DATED NOV. 1, 1971, SHRD PLAN 1359 OF 1971.
  - PLAN OF LAND IN MARLBOROUGH, MA FOR JOYCE L. BEAUCHEMIN, DATED OCT. 30, 1992, SHRD PLAN 755 OF 1978.
  - PLAN OF LAND IN MARLBOROUGH, MA FOR DONALD L. BEAUCHEMIN, DATED NOV. 20, 1997, SHRD PLAN 1359 OF 1971.
  - REGISTRY AT ASSET BRIDGE MARLBOROUGH, MASSACHUSETTS, BY CGO ASSOCIATES, INC., DATED SEPTEMBER 13, 2011, SHRD PLAN 818 OF 2011.

- OPEN SPACE REQUIREMENTS:**
- MINIMUM LOT AREA = 12,000 SF.
  - MINIMUM FRONTAGE = 50 FEET
  - WIDTH @ BLDG. LINE = 70 FEET
  - MAXIMUM LOT COVERAGE = 30%
  - MINIMUM BUILDING SETBACKS:  
FRONT - 20 FEET  
REAR - 20 FEET


- ZONING REQUIREMENTS:**
- MINIMUM LOT AREA = 15,000 SF.
  - MINIMUM FRONTAGE = 120 FEET
  - MAXIMUM LOT COVERAGE = 30%
  - MINIMUM BUILDING SETBACKS:  
FRONT - 15 FEET  
REAR - 40 FEET

- SITE ANALYSIS**
- | LOT NO. | CONVENTIONAL AREA RECEIVED (S.F.) |
|---------|-----------------------------------|
| 1       | 13,984.4                          |
| 2       | 12,035.2                          |
| 3       | 12,007.2                          |
| 4       | 12,033.2                          |
| 5       | 12,033.2                          |
| 6       | 22,248.2                          |
| 7       | 22,248.2                          |
- PARCEL A - OPEN SPACE 84,073.2  
SMELL ROAD ROW AREA 23,635.4  
TOTAL PARCEL AREA = 237,092.1 S.F. OR 5.44 ACRES.

**LEGEND**

- STONE WALL
- BOUND FOUND
- IRON PIPE/POD FOUND
- DRILL HOLE FOUND
- GRANITE BOUND TO BE SET
- CONCRETE FOUND
- ON RAILROAD SPUR
- METLANDS FLAG
- METLANDS

SCALE: 1" = 40'

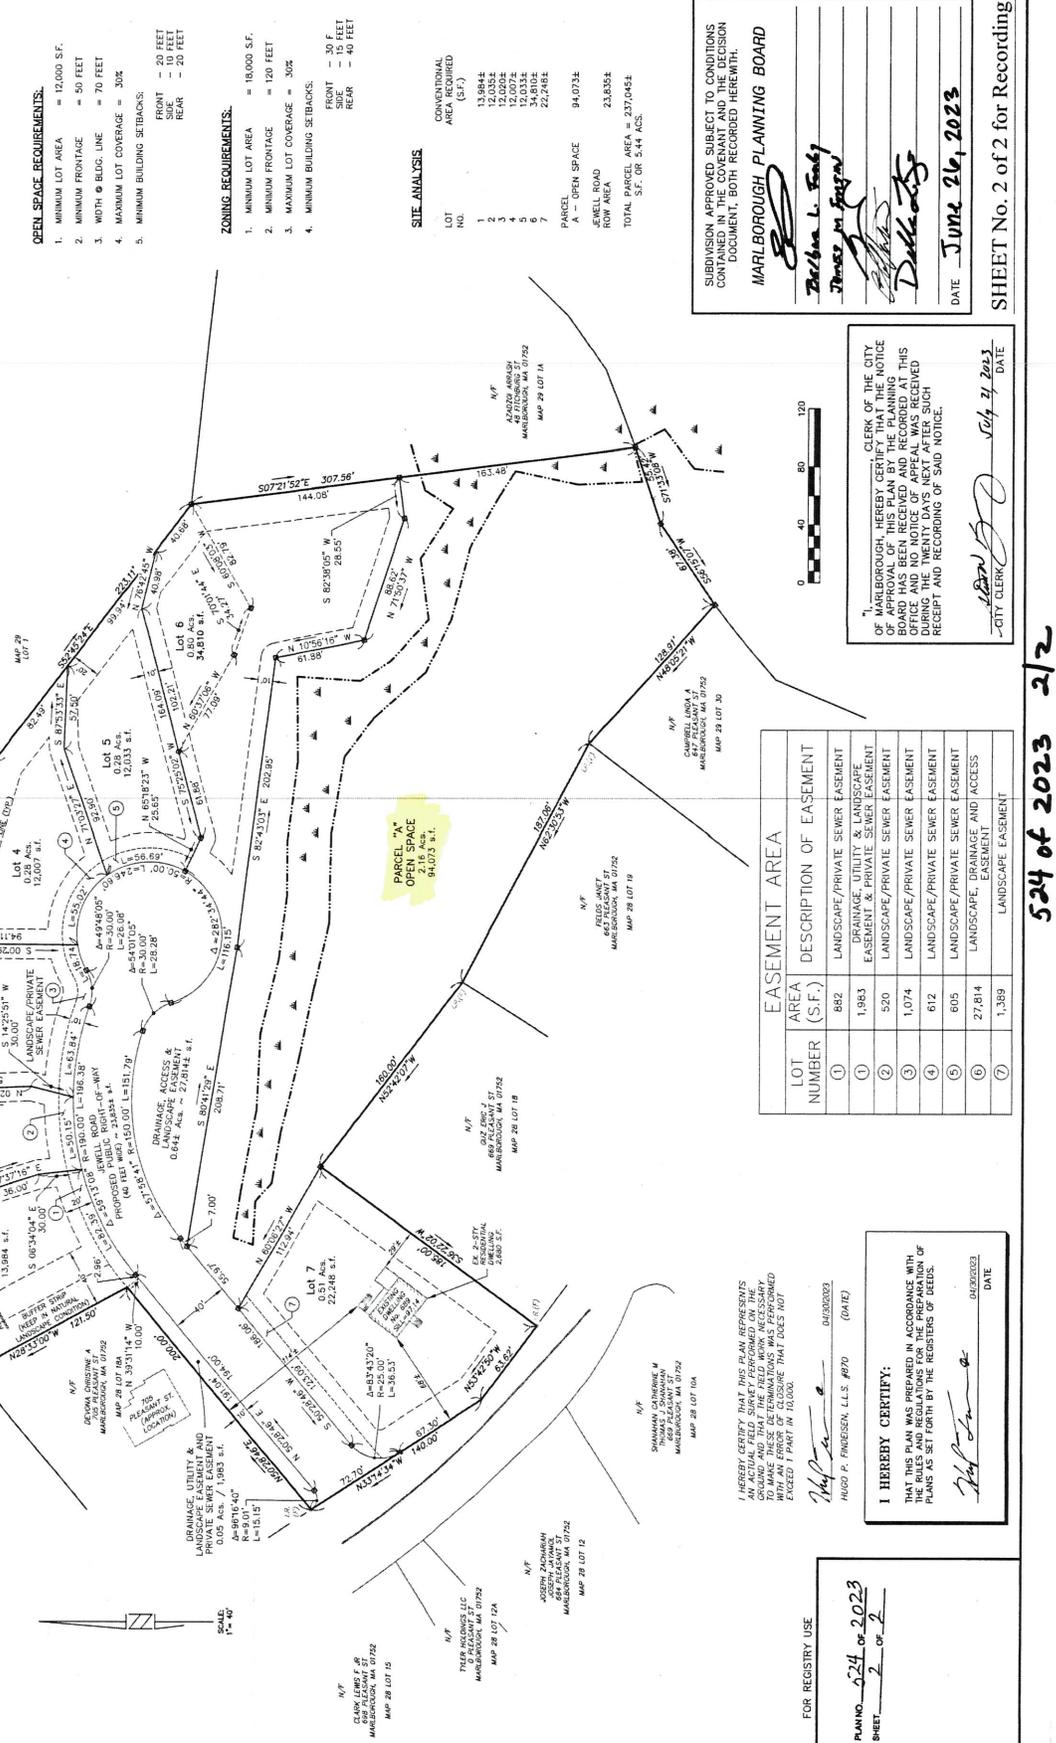

**EASEMENT AREA**

LOT NUMBER	AREA (S.F.)	DESCRIPTION OF EASEMENT
1	882	LANDSCAPE/PRIVATE SEWER EASEMENT
2	1,963	DRAINAGE, UTILITY & LANDSCAPE EASEMENT & PRIVATE SEWER EASEMENT
3	520	LANDSCAPE/PRIVATE SEWER EASEMENT
4	1,074	LANDSCAPE/PRIVATE SEWER EASEMENT
5	805	LANDSCAPE/PRIVATE SEWER EASEMENT
6	27,814	LANDSCAPE, DRAINAGE AND ACCESS EASEMENT
7	1,389	LANDSCAPE EASEMENT

**FOR REGISTRY USE**

PLANO: 224 of 2023  
SHEET: 2 of 2

DATE: 04/20/2023

**I HEREBY CERTIFY:**

THAT THIS PLAN WAS PREPARED IN ACCORDANCE WITH THE RULES AND REGULATIONS FOR THE PREPARATION OF PLANS AS SET FORTH BY THE REGISTER OF DEEDS.

HUGO P. FINNEDSEN, L.L.S. #970 (DATE)

**FOR REGISTRY USE**

PLANO: 224 of 2023  
SHEET: 2 of 2

DATE: 04/20/2023

**I HEREBY CERTIFY:**

THAT THIS PLAN WAS PREPARED IN ACCORDANCE WITH THE RULES AND REGULATIONS FOR THE PREPARATION OF PLANS AS SET FORTH BY THE REGISTER OF DEEDS.

HUGO P. FINNEDSEN, L.L.S. #970 (DATE)

**GENERAL NOTES:**

THE PURPOSE OF THIS PLAN IS TO SUBDIVIDE ONE (1) LOT INTO SEVEN (7) LOTS, ONE (1) PARCEL CONSISTING OF THE OPEN SPACE.

**PLAN REFERENCES:**

PLAN OF LAND IN MARLBOROUGH, MASS. OWNED BY TIMOTHY J. & MARY N. O'CONNOR, DATED OCT. 7, 1949, SHRD PLAN 2009 OF 1359.

**OPEN SPACE REQUIREMENTS:**

MINIMUM LOT AREA = 12,000 SF.

**ZONING REQUIREMENTS:**

MINIMUM LOT AREA = 15,000 SF.

**SITE ANALYSIS**

CONVENTIONAL AREA RECEIVED (S.F.)

**FOR REGISTRY USE**

PLANO: 224 of 2023

**I HEREBY CERTIFY:**

THAT THIS PLAN WAS PREPARED IN ACCORDANCE WITH THE RULES AND REGULATIONS FOR THE PREPARATION OF PLANS AS SET FORTH BY THE REGISTER OF DEEDS.

**FOR REGISTRY USE**

PLANO: 224 of 2

**From:** [Katlyn LeBold](#)  
**To:** [Katlyn LeBold](#)  
**Subject:** FW: Monthly update 12/22/25  
**Date:** Tuesday, January 6, 2026 8:11:33 AM

---

**From:** charles bourque <cbbuild@gmail.com>  
**Sent:** Monday, December 22, 2025 6:18 PM  
**To:** Katlyn LeBold <klebold@marlborough-ma.gov>; Michael Carney <mcarney987@gmail.com>  
**Subject:** Monthly update 12/22/25

To all,

Bank has approved land swap transfer for lot 6. Closing has not been established yet though expecting January 26 beginning of new year.

We are also marking out trees for lots 2/3 and 6 in anticipation of tree clearing so we can assess ledge removal. We will also apply for building permits for 2/3 and 6 as well in the month of January / February 26.

Charles Bourque

SENT: 12/22/25 7:51 PM

To all,

After re reading email sent. We are only marking out trees to be removed until permits are approved.

Charles Bourque

**Katlyn LeBold**

---

**From:** charles bourque <cbbuild@gmail.com>  
**Sent:** Wednesday, February 4, 2026 9:38 AM  
**To:** Katlyn LeBold  
**Subject:** Re: 0 Stevens Street, Tobin Road - Progress Report

Morning,

Forgot! I was a bit under the weather - wasn't feeling great!

OK - we closed with bank on lot 6 last week. We are tweeking house plan for a better fit on building envelopes with architect and engineers. We plan in Feb 26 to apply for building permit lot 2 followed by lot 3 and 5. Excavation equipment has been delivered on site.

Charles Bourque

On Wed, Feb 4, 2026 at 9:13 AM Katlyn LeBold <[klebold@marlborough-ma.gov](mailto:klebold@marlborough-ma.gov)> wrote:

Good morning,

Can you please send me a progress report today?

Thanks,

Katlyn

---

# HANCOCK ASSOCIATES

1-21-2026

**Sean Fay**

Chair, Planning Board  
City of Marlborough  
135 Neil Street  
Marlborough, MA 01572

Dear Mr. Fay and members of the Board,

On behalf of our client, Matthew Evangelous, we respectfully request the **withdrawal without prejudice** of the open application for preliminary subdivision review. We intend to resubmit the application once the legal questions regarding access rights for the lot have been fully explored.

We also respectfully request that the filing fees be **waived for the resubmission**, as the forthcoming application will be a continuation of the current proposal.

Thank you for your consideration, and please let us know if any additional information is required to process this request.

Thank you for your consideration.

*Jacob T. Lemieux*

**Jacob T. Lemieux, PE**

**Project Manager**

**HANCOCK ASSOCIATES**

Surveyors | Engineers | Scientists

Licensed in MA, NH, CT and RI

Established 1978

315 Elm Street, Marlborough, MA 01752

P (508) 460-1111, F (508) 460-1121

[jlemieux@hancockassociates.com](mailto:jlemieux@hancockassociates.com)

[www.hancockassociates.com](http://www.hancockassociates.com)

DEFINITIVE SUBDIVISION PLAN – MARLBOROUGH HUB. LLC  
PLANNING BOARD MEETING CHRONOLOGY

**Meeting on August 29, 2016**

- Definitive Plan submitted – same as the Preliminary Subdivision submission (with 4 waivers requested).
- Set Public Hearing for September 26, 2016.

**Meeting on September 12, 2016**                      No discussion or action taken

**Meeting on September 26, 2016**

- Public Hearing – Plan referred to DPW-Engineering for review.

**Meeting on October 3, 2016**

- Legal Dept. questioned ownership/right to use the land where the roadway is proposed
- Developer needs to show a 50-foot layout before asking for a waiver for a 40-foot layout
- The Board requested that the developer request an extension for the approval until December 5, 2016 due to the perceived ownership issue.

**Meeting on October 17, 2016**

- Board voted to grant an extension for a decision to February 1, 2017.

**Meeting on October 24, 2016**                      No discussion or action taken

**Meeting on November 14, 2016**                      No discussion or action taken

**Meeting on November 28, 2016**                      No discussion or action taken

**Meeting on December 5, 2016**                      No discussion or action taken

**Meeting on December 19, 2016**

- Discussion regarding the waiver to reduce the Right-of-Way width to 40 feet without first showing a 50-foot Right-of-Way
- Board voted to grant an extension for making a decision to April 1, 2017 and to continue the discussion at the next meeting (January 9, 2017)

**Meeting on January 9, 2017**

- Legal Dept. gave an opinion regarding the use of the 40-foot strip of land (owned by the Heirs of Stetson and the Heirs of Howe) as a contemplated street – “The “Contemplated Street” was intended in 1896 to provide access to the Mary Howe property and it continues to exist as an easement appurtenant to her property. The current developer is intending to utilize the “contemplated easement” as the roadway to access the proposed subdivision. Since the railway property (section zoned Industrial) was acquired by the one of the developer’s predecessors in title in the 1960s, decades after the appurtenant easement had been conveyed to provide access to the Mary Howe property, the legal problem is that the after-acquired railway property cannot legally be added to the dominant estate, which is the former Mary Howe property, at least not without consent of the owners of the properties abutting the other (west) side of the proposed subdivision road. Absent that consent, use of the easement to access the portion of

DEFINITIVE SUBDIVISION PLAN – MARLBOROUGH HUB. LLC  
PLANNING BOARD MEETING CHRONOLOGY

the development parcel consisting of the after-acquired railway property would impermissibly 'overload the easement'"

- The Planning Board is waiting on a submission of a "waiverless" plan (showing a fifty-foot right-of-way) for review before considering a waiver for a forty-foot right-of-way.
- Scheduled to be on the agenda for January 23, 2017 for further discussion.

**Meeting on January 23, 2017**

- Developer's attorney communicated that they are still working on meeting the Board's requirements.
- Voted to request that the developer's attorney appear on behalf of the developer at the next Planning Board meeting (February 6, 2017).

**Meeting on February 6, 2017**

- The Board and Atty. Bergeron discussed the use of the former railroad section of the proposed subdivision. Atty. Bergeron did not agree with the position stated by the City Solicitor.
- Atty. Bergeron stated that the developer did not have enough land to provide a plan that did not include having waivers associated with the plan.
- Regarding the section of the subdivision that was formerly the railroad property, the consensus of the Planning Board was that absent proof to the Board's satisfaction and the satisfaction of the City Solicitor that the overloading issue has been addressed, the Board should not entertain a discussion on the merits of the requested waivers. The Board instructed Atty. Bergeron to clear up the issues collaborating with City Solicitor Rider.
- Attorney Bergeron will be asking for an extension on a decision from the April 1, 2017 deadline at the next meeting.

**Meeting on February 27, 2017**

- The Board approved a request by the developer to extend the deadline for making a decision on the subdivision until July 1, 2017.
- Atty. Bergeron stated that the City Solicitor had brought a potential issue to his attention regarding the proposed subdivision. The proposed subdivision is a lot split into two zoning districts with the railroad land being the more restrictive Industrial district. Use of the former railroad land portion of the proposed subdivision as the location for the detention basins would not be passive use of the land in question, but rather would be prohibited as an active use of that land serving the Residence C portion of the proposed subdivision.
- Atty. Bergeron stated that if this were true that it would be considered a fatal flaw in the subdivision application and the developer would then reconsider the subdivision application.

**Meeting on March 13, 2017**

- Atty. Bergeron sent late word that he would not be in attendance at meeting for discussion regarding the subdivision.

DEFINITIVE SUBDIVISION PLAN – MARLBOROUGH HUB. LLC  
PLANNING BOARD MEETING CHRONOLOGY

**Meeting on March 27, 2017**

- Atty. Bergeron sent late word that he would not be in attendance at meeting for discussion regarding the subdivision, however he would be sending along a request on behalf of his client to withdraw the subdivision plan without prejudice.

**Meeting on April 10, 2017**

Meeting was not held

**Meeting on April 24, 2017**

- Developer requested that the subdivision plan be allowed to be withdrawn without prejudice – The Planning Board accepted the request without prejudice and placed it on file.
- 

**Meeting April 2, 2018**

- Definitive Subdivision submission accepted.
- Scheduled the Public Hearing for May 21, 2018
- Decision deadline will be July 23, 2018
- *Outstanding issues, from previous submission which was withdrawn without prejudices:*
  - *Legal use of the 40-foot strips of land owned by the Heirs of Stetson and the Heirs of Howe.*
    - *The developer will need to show that they can legally deed to property to the City of Marlborough when the roadway is Accepted as Public Ways.*
    - *This has not been resolved.*
  - *Submission of a “Waiverless Plan” – showing a 50-foot Right-of Way*
    - *The developer has not produced this plan.*
  - *Use of the land zoned as Industrial in the Definitive Subdivision Plan (in a RC Zone)*
    - *The revised plan does not show ant permanent structures in the Industrial Zone land.*
    - *Portions of Drain Easements are located in the Industrial zoned land*
    - *Temporary sedimentation basins and swales are proposed in the Industrial zoned land.*
- *Issues raised during a preliminary review of the revised Definitive Subdivision Plan submission:*
  - *The roadway is being developed using a “Lane” status, which only required 26 feet of pavement, instead of a minimum paving width of 28 feet. The maximum number of potential dwelling units allowed with a lane is eight. The development proposed 4 duplexes (8 units) and there are two existing dwelling units (#138 & #140 Howe Street) which will have use of the Lane, bring the number of potential dwelling units to 10 units.*

DEFINITIVE SUBDIVISION PLAN – MARLBOROUGH HUB, LLC  
PLANNING BOARD MEETING CHRONOLOGY

- *The paving width changes to 15 feet at the beginning of the driveway for Lot 4 and matches the existing paving width at the driveway for #138 Howe Street. This is inconsistent with the 26-foot wide paving width for a "Lane", if in fact a Lane status is granted to the developer.*
- *The roadway drainage system is proposing to use an underground infiltration system located on private property. The roof drains are proposing to connect to the same system. Roadway drainage systems must utilize above ground detention basins and be separate from private drainage systems.*
- *Construction easements/agreements need to be secured from the following homeowners:*
  - *#140 Howe Street – disconnection/connect of sewer and water services*
  - *#138 Howe Street – disconnection/connect of sewer and water services and reconstruction of retaining walls*
  - *#43 Valley Street – disconnection/connection of sewer service and regrading of an area next to a proposed retaining wall*

**April 23, 2018** No discussion or action taken

**May 7, 2018** No discussion or action taken

**May 21, 2018**

- Public Hearing – Plan referred to DPW-Engineering and Legal for review.

**July 23, 2018**

- The Board approved a request by the developer to extend the deadline for making a decision on the subdivision until September 28, 2018.

**August 27, 2018**

- Questions raised by Asst. City Solicitor (Cynthia Panagore Griffin):
  - Regarding the Subdivision Application, Planning Board rules and regulations state that all owners with fee interests in the development be included on the subdivision application. Case law from the Town of Somerset concluded that the Planning Board cannot waive owners' rights, that the subdivision approval was a nullity because all owners were not joined on the application, and that all owners must be joined on a covenant.
  - Marlborough Hub, LLC should make clear their intentions regarding the owners, and while the Planning Board may not waive its requirement that all owners be joined on the application for subdivision approval, one option may be to consider whether it would accept written consent of the owners.
  - Applicant's representative indicated that he believes a memo on this very issue exists that may offer some insight into ownership rights. He will review their file and share his findings.
- The Board approved a request by the developer to extend the deadline for making a decision on the subdivision application until September 10, 2018.

DEFINITIVE SUBDIVISION PLAN – MARLBOROUGH HUB. LLC  
PLANNING BOARD MEETING CHRONOLOGY

- The Board approved a request by the developer to extend the deadline for making a decision on the subdivision until October 15, 2018.

**September 10, 2018**

- The Board approved a request by the developer to extend the deadline for making a decision on the subdivision application until October 15, 2018.
- The Board approved a request by the developer to extend the deadline for making a decision on the subdivision until November 7, 2018.

**September 24, 2018**

No discussion or action taken

**October 15, 2018**

- The Board approved a request by the developer to extend the deadline for making a decision on the subdivision application until November 19, 2018.
- The Board approved a request by the developer to extend the deadline for making a decision on the subdivision until January 31, 2019.

**November 5, 2018**

- Modified plans were to be presented to the Board on November 19, 2018 were referred to Engineering for review – November 19, 2018 meeting has been cancelled (no quorum).

**November 19, 2018**

No meeting was scheduled

**December 3, 2018**

No discussion or action taken

**December 17, 2018**

- Engineering presented their review of the request waivers (4). The Board did not vote on the waivers, but voted to send a letter to the applicant informing them of the Board's overall impression/concerns over the requested waivers.

**January 7, 2019**

- A "waiverless" plan was discussed with Engineering, but not shown to the Board.
- Assistant City Solicitor provided background on considerations for the roadway to be a Private Way as a waiver from the Planning Board Rules and Regulations.
- The Board approved a request by the developer to extend the deadline for making a decision on the subdivision application until January 28, 2019.
- The Board approved a request by the developer to extend the deadline for making a decision on the subdivision until February 18, 2019.
- The Board requested a Comparative Analysis between the original design the newly proposed design to determine if the changes were substantial, requiring a new Public Hearing.

DEFINITIVE SUBDIVISION PLAN – MARLBOROUGH HUB. LLC  
PLANNING BOARD MEETING CHRONOLOGY

**January 28, 2019**

- The Board approved a request by the developer to extend the deadline for making a decision on the subdivision application until February 11, 2019.
- The Board approved a request by the developer to extend the deadline for making a decision on the subdivision until February 28, 2019.
- The Board had many questions regarding the status of the subdivision plan and whether the remaining issues could be resolved within the timeframe of the requested extension. The applicant (Mark Evangelous) was present and indicated his attorney filed a proposed zoning amendment for the project and that easement negotiations are ongoing. The Board agreed to suspend further discussions until the developer could have his representatives present.
- The discussion of the Board thereafter focused only on the timeframe of the requested extension, potential increased lot size, and the pending zoning amendment. The Board felt that the issues related to the proposed development would likely require much more time to resolve than the requested extension. In addition, it was the consensus of the Board that the proposed changes would require a new public hearing. As such, the Board suggested to Mr. Evangelous that he withdraw the current proposal and resubmit once the remaining issues have been resolved. The Board suggested that Mr. Evangelous not agree to the withdrawal until he consulted with his representation. The matter will be further discussed on February 11, 2019, with the expectation that Mr. Evangelous will convey his decision regarding withdrawal and resubmitting once the zoning amendment request is resolved.

**February 11, 2019**

- The Planning Board voted to grant Hancock Associates' request to close the public hearing on the definitive subdivision application, which hearing had been opened at a regular meeting of the Planning Board on May 21, 2018
  - The Planning Board voted to allow the applicant to withdraw the application without prejudice.
- 

**May 18, 2020**

- Set public hearing date: Proposed rezoning of land off Valley St. identified as Map 82, Parcel 125, presently zoned partly "Residence C" and partly "industrial" to be rezoned entirely as "Residence C", Marlborough Hub, LLC. June 22 was selected for the public hearing. (Council Order #20-1007976)

**June 22, 2020**

- Public Hearing: Proposed rezoning of land off Valley St. identified as Map 82, Parcel 125, presently zoned partly "Residence C" and partly "Industrial" to be rezoned entirely as "Residence C", the Board voted to send a favorable recommendation to the City Council on the proposed zoning amendment.



*City of Marlborough*  
**Legal Department**

140 MAIN STREET  
 MARLBOROUGH, MASSACHUSETTS 01752  
 TEL. (508) 460-3771 FACSIMILE (508) 460-3698 TDD (508) 460-3610  
 LEGAL@MARLBOROUGH-MA.GOV

*DONALD V. RIDER, JR.*  
 CITY SOLICITOR

*CYNTHIA M. PANAGORE GRIFFIN*  
 ASSISTANT CITY SOLICITOR

*ELLEN M. STAVROPOULOS*  
 PARALEGAL

July 26, 2018

Dr. Barbara Fenby, Chair, and  
 Members of the Planning Board  
 140 Main Street  
 Marlborough, MA 01752

RE: Legal Interests of Marlborough Hub, LLC  
 in Map 82, Parcel 125A and Map 82, Parcel 125B (Paper Street)

Dear Dr. Fenby and Members of the Planning Board:

You have asked the Legal Department to provide an opinion concerning legal matters attendant to Marlborough Hub, LLC's (hereinafter, "MH") proposed subdivision of land located off Valley Street and Howe Street. As you know, MH owns land identified as Assessors Map 82 Parcel 125, which land abuts a t-shaped paper street identified as Assessors Map 82 Parcels 125A and 125B.

In particular, we have determined that the fee interest is split down the middle of said paper street, with title thereto running to abutters on each side. MH owns the fee interest from its abutting property line to the centerline of the paper street. Likewise, the abutters opposite from MH own the fee from their property lines to the centerline of the paper street. Accordingly, along the length of the paper street, MH owns one-half and the other abutters own the other half.

Additionally, MH and the other paper street abutters possess easement rights to pass and repass over and along the entire width and length of the paper street, which includes the right to make it passable (by paving, for example). By deed, MH has the additional right to install utilities in the paper street, including electricity, sewer and drains, subject to the rights of other abutters to pass and repass. By § 5 of chapter 187 of the Massachusetts General Laws, however, all abutters (including MH) have rights to install utilities in the paper street subject to the rights of other abutters to pass and repass.

If you have any additional concerns, please let us know.

Very truly yours,

Cynthia Panagore Griffin  
 Assistant City Solicitor

Cc: Thomas DiPersio, City Engineer



## IN CITY COUNCIL

Marlborough, Mass., \_\_\_\_\_ SEPTEMBER 21, 2020

### ORDERED:

THAT, PURSUANT TO § 5 OF CHAPTER 40A OF THE GENERAL LAWS, THE CITY COUNCIL OF THE CITY OF MARLBOROUGH HEREBY ORDAINS THAT THE ZONING ORDINANCE OF THE CITY OF MARLBOROUGH, AS AMENDED, BE FURTHER AMENDED BY AMENDING THE ZONING MAP, SECTION 650-8, AS FOLLOWS:

That the land off Valley Street owned by Marlborough HUB, LLC., shown on Assessor's Map 82 as Parcel 125, presently zoned partly "Residence C" and partly "Industrial", be rezoned entirely as "Residence C", as said industrial portion parcel 125 is contiguous to the proponent's residentially zoned portion of Assessors' Parcel 125, and neither contiguous to any other industrially zoned land, and not practical or feasible for lawful industrial uses.

**Passage to Ordain; DENIED.**

**Yea: 7 – Nay: 4**

**Yea: Doucette, Dumais, Tunnera, Navin, Landers, Oram, & Perlman.**

**Nay: Wagner, Irish, Ossing, & Robey.**

ADOPTED

ORDER NO. 20-1007976D

**Katlyn LeBold**

---

**From:** Katlyn LeBold  
**Sent:** Tuesday, January 27, 2026 2:19 PM  
**To:** Katlyn LeBold  
**Subject:** FW: Shoestring Hill (Martin Reilly Realty/279 South Street, LLC) Proposed Development Opposition  
**Attachments:** Deer - Owl - Fox - Turkey - Bobcat - Coyote 359 Brigham Street.pdf; Final Open Space and Recreation Plan 2026-2036.pdf; Open Space Map Set 2026-2036.pdf

---

**From:** Ashley Holmes <[ashleymesiti@gmail.com](mailto:ashleymesiti@gmail.com)>  
**Sent:** Monday, January 26, 2026 3:29 PM  
**To:** City Clerk <[cityclerk@marlborough-ma.gov](mailto:cityclerk@marlborough-ma.gov)>  
**Subject:** Shoestring Hill (Martin Reilly Realty/279 South Street, LLC) Proposed Development Opposition

You don't often get email from [ashleymesiti@gmail.com](mailto:ashleymesiti@gmail.com). [Learn why this is important](#)

Dear Honorable City Council Members, Conservation Commission, Planning Board Members and Mayor Dumais,

We are Joseph and Ashley Holmes residents of 359 Brigham Street, and we are writing to formally oppose the proposal by Martin Reilly Real Estate, Inc. to create an overlay district allowing either 720 apartment units or 50+ single-family homes on the approximately 80 acres of land encompassing Shoestring Hill and the South Street Swamp, located directly beyond our property line.

This proposed development is unnecessary and directly contradicts the City's own Open Space and Recreation Plan, which explicitly identifies Shoestring Hill and the South Street Swamp as priority areas to be preserved and protected. Allowing large-scale development in an area designated for conservation would undermine years of planning, environmental stewardship, and community trust. The permanent loss of this green space would be a travesty not only to the landscape, but to the ecosystems and residents that depend on and enjoy it.

The land in question supports a thriving and diverse wildlife habitat, including deer, bobcats, foxes, turkeys, coyotes, owls, rabbits, and numerous aquatic species. Of particular concern are the NHESP-certified vernal pools located within the wetlands on the hill, which provide critical breeding and survival habitat for protected species. Given the extent of these wetlands and vernal pools, it is difficult to see how development at the scale being proposed could realistically adhere to state wetland setback and buffer requirements while also preserving the quality of life for wildlife and for residents of the abutting properties. Any attempt to fit hundreds or dozens of housing units into this constrained and environmentally sensitive area would inevitably result in habitat fragmentation, increased human-wildlife conflict, and diminished living conditions for both animals and neighbors.

In addition to environmental concerns, we have serious and specific concerns regarding stormwater runoff and drainage. Our home is positioned at the very bottom of the slope of Shoestring Hill, and we already experience pooling in our yard following wet weather. We have spent significant money to enhance the drainage and existing retaining wall – but that can only do so much. Any alteration to the landscape, tree cover, or wetlands above us would likely exacerbate runoff, increasing the risk of flooding and potential structural damage to our home. This risk should not be dismissed, particularly given the known role wetlands play in natural water absorption and mitigation.

The proposed development would also place an unreasonable strain on existing city infrastructure. Roads in and out of the Brigham Street neighborhood are already in need of maintenance and paving. Introducing hundreds of additional vehicles would accelerate road deterioration, increase traffic congestion, and create additional safety hazards. Brigham Street is already used as a cut-through between Clover Hill Road and Maple Street, with frequent speeding making it difficult for residents to safely enter and exit their driveways. Adding new development egresses through these neighborhoods would significantly worsen these conditions.

Beyond road safety, the scale of this proposal raises broader concerns regarding traffic volume, school capacity, emergency services, and overall city infrastructure. These impacts would be felt not only by immediate neighbors, but by the community as a whole which is already facing significant tax increases and a strain on resources in the midst of the nearly half dozen apartment projects currently going up across the city among other proposed single family developments.

For these reasons, we strongly urge the City Council to reference and uphold the City's Open Space Plan as it relates to Shoestring Hill and the South Street Swamp, and to reject the proposed overlay district submitted by Martin Reilly Real Estate, Inc. Preserving this land as open space is the responsible and forward-looking choice for environmental protection, public safety, and quality of life for the creatures and people that call this area home.

Thank you for your time, consideration, and commitment to the long-term wellbeing and preservation of our City.

-Joseph and Ashley Holmes

359 Brigham Street

[https://www.communityadvocate.com/marlborough/720-unit-apartment-complex-among-options-for-forested-marlborough-lot/article\\_91f729bb-aeca-4545-be13-3678872d7f48.html](https://www.communityadvocate.com/marlborough/720-unit-apartment-complex-among-options-for-forested-marlborough-lot/article_91f729bb-aeca-4545-be13-3678872d7f48.html)

Some of the Wildlife seen in our yard at 359 Brigham Street

